


**FLOOR PLAN**  
1:25

ROOM FINISH SCHEDULE															
ROOM NUMBER	ROOM NAME	FLOOR	WALLS								CEILING		REMARKS		
			NORTH		SOUTH		EAST		WEST		FIN	HT			
			F/V	BASE	MAT	FIN	MAT	FIN	MAT	FIN				N/A	F/V
C1	CORRIDOR	SF	RB	GWB	PAINT	GWB	PAINT	GW5	PAINT	GW5	PAINT	GW5	PAINT	2700	
C2	ELECT / IT	SF	RB	GWB	PAINT	GWB	PAINT	GW5	PAINT	GW5	PAINT	GW5	PAINT	2700	
C3	MCH ROOM	S	RB	GRWH	PAINT	GRWH	PAINT	GRWH	PAINT	GRWH	PAINT	GRWH	PAINT	2700	
C4	WASHROOM	SF	RB	GWB	PAINT	GWB	PAINT	GW5	PAINT	GW5	PAINT	GW5	PAINT	2700	
C5	OFFICE	SF	RB	GWB	PAINT	GWB	PAINT	GW5	PAINT	GW5	PAINT	GW5	PAINT	2700	

ABBREVIATIONS  
 SF - SHEET FLOORING  
 RB - RUBBER BASE  
 GWB - GYPSUM WALLBOARD

CONSTRUCTION ASSEMBLIES	
(F1) FOUNDATION WALL	1.5mm GALVANIZED SKIRTING 13 P.T. PLYWOOD 38 RIGID INSULATION CONCRETE WALL SEE STRUCTURAL 50 RIGID INSULATION ADHERED TO INTERIOR FACE
(W1) EXTERIOR WALL	38 PRE-FINISHED METAL SIDING TYVEK WEATHER BARRIER 13 PLYWOOD SHEATHING 140 WOOD STUDS @ 400 O.C. R20 BATT INSULATION VAPOUR BARRIER 16 GYPSUM BOARD
(P1) INTERIOR PARTITION WALL	16 GYPSUM BOARD EACH SIDE 89 WOOD STUDS @ 400 O.C.
(R1) ROOF	38 PRE-FINISHED METAL SIDING ICE AND WATER SHIELD 13 P.T. PLYWOOD SHEATHING PRE-ENG WOOD TRUSSES @ 600 O.C. R40 BATT INSULATION VAPOUR BARRIER 38x89 STRAPPING TO U/S TRUSSES 16 GYPSUM BOARD

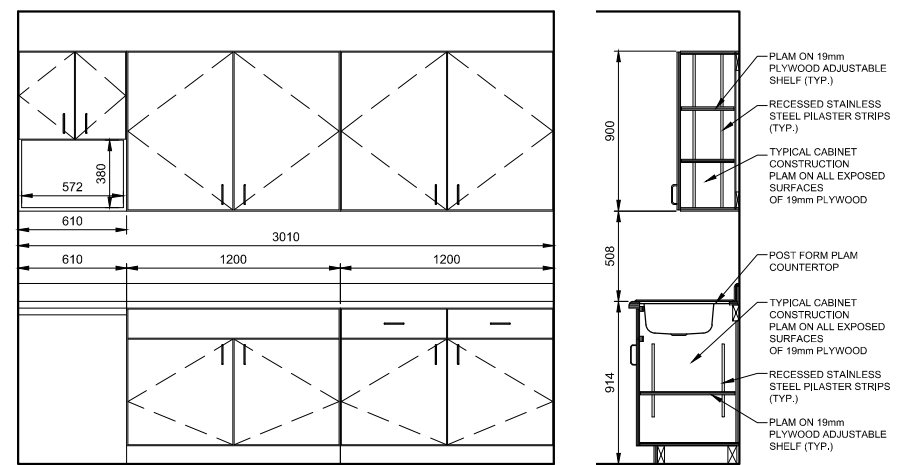

**MILLWORK ELEVATION AND SECTION**  
1:20

SAFE SCHEDULE			
SYMBOL	TYPE	LOCATION	MODEL
(FS1)	FLOOR SAFE	BELOW COUNTER	AMERICAN SECURITY MODEL No. B2200
(FS2)	FIXED SAFE	BELOW COUNTER	AMERICAN SECURITY MODEL No. BWB2020



METRIC

WHOLE NUMBERS INDICATE MILLIMETRES  
DECIMALIZED NUMBERS INDICATE METRES

B.M. ELEV. DESIGNED BY: LDP DRAWN BY: PDR CHECKED BY: LDP APPROVED BY: ARR	DILLON CONSULTING	ENGINEER'S SEAL E.W.G. GUEST 2014/06/19 REGISTERED PROFESSIONAL ENGINEER	THE CITY OF WINNIPEG WATER AND WASTE DEPARTMENT
2 ISSUED FOR CONSTRUCTION 15/07/02 ARR 1 ISSUED FOR TENDER 14/06/19 ARR	HOR. SCALE AS NOTED VERTICAL DATE JULY 6, 2015	RELEASED FOR CONSTRUCTION ORIGINAL SIGNED BY: STACY COURNOYER DATE JULY 6, 2015	CONSULTANT PROJECT NUMBER 13-8224
SCALE HOUSE PLAN, SCHEDULES AND MILLWORK			CONSULTANT DRAWING NUMBER A1

G:\CAD\DES\138224\01-Architectural\01-Contract\Brady Road\138224\_01\_ARCH\_CON.dwg