


A1 SIZE - 594mm x 841mm

LAST SAVE: 2017/07/13 - 12:03pm
 PATH: P:\Projects\2013\13-0338-002\DWG\Wm\Contract 4\1-0102-CGAD-A003-008.dwg


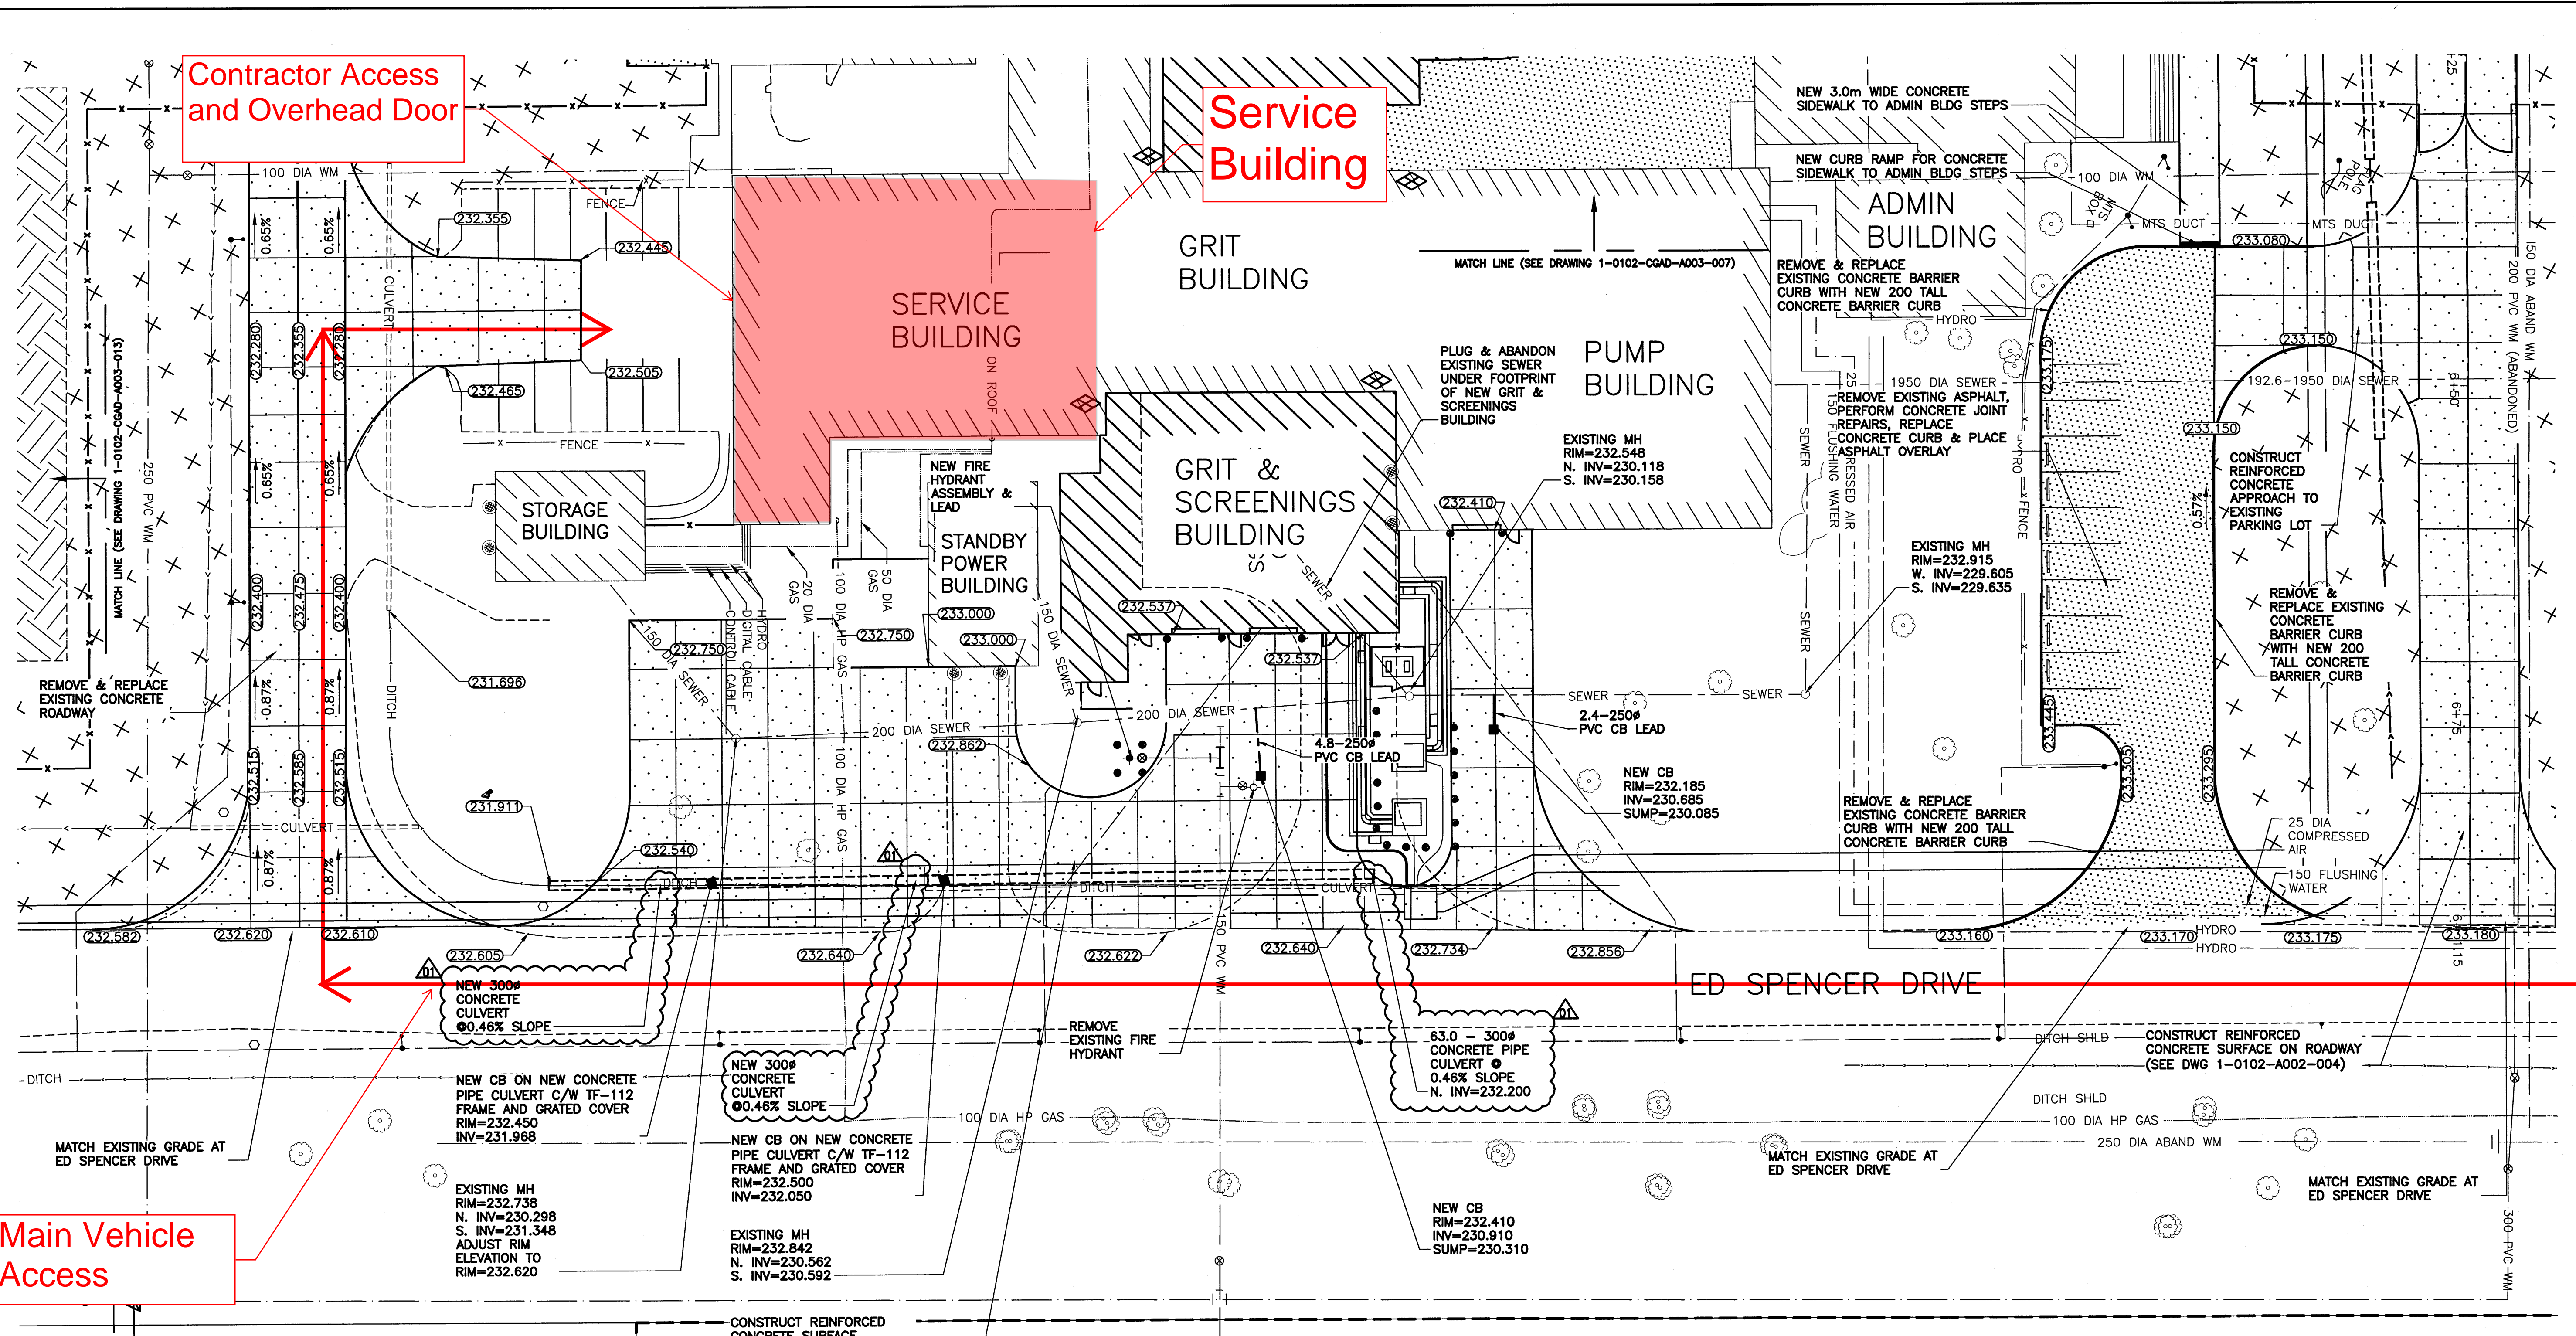


Main Vehicle Access

Service Building

Contractor Access and Overhead Door

PLAN VIEW

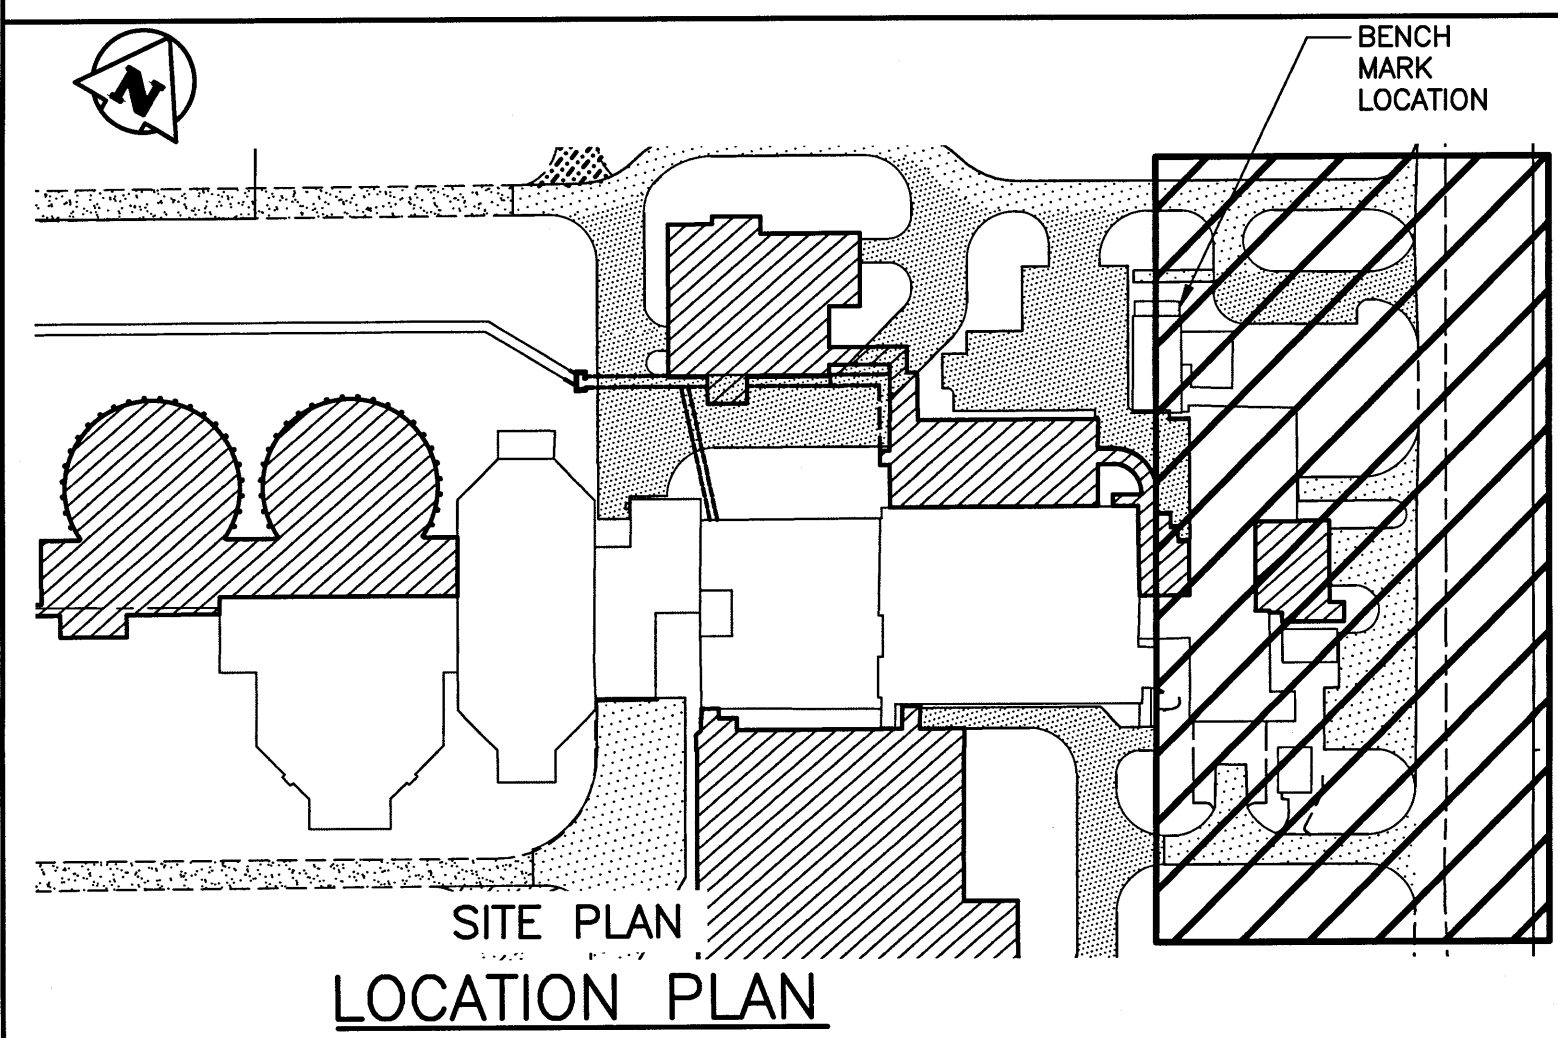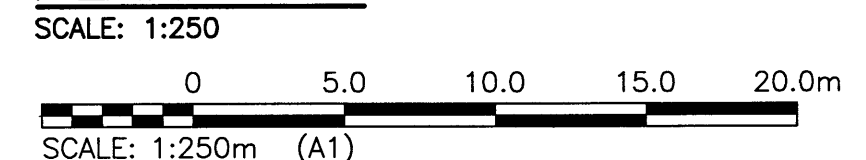

LEGEND				LEGEND			
ITEM	EXISTING	NEW	ABANDONED	ITEM	EXISTING	NEW	ABANDONED
CONSTRUCTION ACCESS ROAD/ GRAVEL LAYDOWN AREA TO BE COVERED IN TOPSOIL & SOD				REVISION CLOUD			
DITCHES AND OTHER LANDSCAPE AREAS TO BE FINISHED WITH TOPSOIL & SOD							
NEW GRAVEL SURFACE ROADWAY/PARKING AREA							
NEW CONCRETE SURFACE PAVEMENT							
NEW ASPHALT SURFACE PAVEMENT							
WM VALVE	⊗	⊕	⊖	GAS	—	—	—
WM HYDRANT	⊙	⊕	⊖	DITCH	—	—	—
SEWER MH	⊙	⊕	⊖	FENCE	—	—	—
SEWER CB	⊙	⊕	⊖	SIGN	—	—	—
MTS	⊙	⊕	⊖	BOLLARD	—	—	—
MTS MH	⊙	⊕	⊖	TREE	—	—	—
HYDRO LS	—	—	—	BUSH	—	—	—
HYDRO POLE	—	—	—	ELEVATION	233.240	233.450	
				CULVERT	—	—	—

ITEMS SHOWN AS EXISTING ARE BASED ON AVAILABLE DOCUMENTATION AND MAY NOT ACTUALLY BE REPRESENTATIVE OF THE EXISTING INFRASTRUCTURE. THE DESIGN ENGINEER IS ONLY RESPONSIBLE FOR INFRASTRUCTURE THAT IS SHOWN AS A NEW INSTALLATION. THE CONTRACTOR IS RESPONSIBLE FOR CONFIRMING THE STATE OF THE EXISTING INFRASTRUCTURE THAT MAY HAVE AN IMPACT ON THE INSTALLATION OF NEW EQUIPMENT.

- NOTES:
- ALL WORK SHALL BE PERFORMED IN ACCORDANCE WITH THE LATEST REVISION OF THE CITY OF WINNIPEG STANDARD CONSTRUCTION SPECIFICATIONS.
 - CONTRACTOR SHALL OBTAIN LOCATES FOR ALL UNDERGROUND UTILITIES PRIOR TO CONSTRUCTION.



B.M. ELEV.	BRASS PLATE LOCATED IN GRADE BEAM OF ADMINISTRATION BUILDING	234.059	
NO.	REVISIONS	DATE	DESIGN CHECK
01	ISSUED FOR ADDENDUM 5 - 976-2016	2017/07/13	EMS
00	ISSUED FOR CONSTRUCTION - 976-2016	2017/04/05	EMS BJM

CH2MHILL

DESIGNED BY: EMS
 DRAWN BY: DMW
 SCALE: AS NOTED

CHECKED BY: BJM
 APPROVED BY: BJM
 RELEASED FOR CONSTRUCTION BY: J. SHUMKA
 DATE: 15/12/15
 DATE: 2017/04/05

CONSULTANT NO.: 13-0338-002

DATE: 2017/04/05

THE CITY OF WINNIPEG
 WATER AND WASTE DEPARTMENT

SOUTH END WATER POLLUTION CONTROL CENTRE
 SEMPCC UPGRADE/EXPANSION PROJECT

CIVIL
 SURFACE GRADING PLAN
 EAST

CITY DRAWING NUMBER: 1-0102-CGAD-A003-008
 SHEET: 01
 REV: 01
 SIZE: A1

FILE NAME: 1-0102-CGAD-A003-008.dwg