

**LEGEND**

- LIMIT OF WORK
- PROPERTY LINE
- 1.2m CHAIN LINK FENCE
- TRENCH DRAIN
- EXISTING ELEVATION
- PROPOSED ELEVATION
- 1.0% SLOPE
- 1.5% SLOPE @ DELTA

**GENERAL NOTES:**

THIS DRAWING MUST NOT BE SCALED.

THE GENERAL CONTRACTOR SHALL VERIFY ALL DIMENSIONS, DATUMS AND LEVELS PRIOR TO COMMENCEMENT OF WORK. ALL ERRORS AND OMISSIONS TO BE REPORTED IMMEDIATELY TO THE LANDSCAPE ARCHITECT.


VARIATIONS & MODIFICATIONS TO WORK SHOWN ON THESE DRAWINGS SHALL NOT BE CARRIED OUT WITHOUT WRITTEN PERMISSION FROM THE LANDSCAPE ARCHITECT.

THIS DRAWING IS THE EXCLUSIVE PROPERTY OF THE LANDSCAPE ARCHITECTS AND CAN BE REPRODUCED ONLY WITH THE PERMISSION OF THE LANDSCAPE ARCHITECTS, IN WHICH CASE THE REPRODUCTION MUST BEAR THEIR NAME AS LANDSCAPE ARCHITECTS.


**GRABBING NOTES:**

- DRAWING USES ORIGINAL SURVEY PROVIDED BY PHILIPS & STEVENS JANUARY 2021. ORIGINAL SURVEY AVAILABLE UPON REQUEST.
- ALL ELEVATIONS ARE IN DECIMAL METRES UNLESS OTHERWISE NOTED.
- LAYOUT SITE GRADES ON SITE USING STAKES. REPORT ANY ON SITE DISCREPANCIES TO THE CONSULTANT IMMEDIATELY. CONFIRM GRADES WITH CONSULTANT PRIOR TO INSTALLING EACH STAGE OF WORK.
- SUBGRADE TO FOLLOW SURFACE ELEVATIONS UNLESS OTHERWISE NOTED.
- DO NOT DISTURB GRADES UNDER EXISTING TREES TO REMAIN. IF POSSIBLE, WHEN MINOR GRADING IS REQUIRED, COMPLETE GRADING UNDER TREE CANOPY WITH HAND TOOLS ONLY.

**1 GRADING PLAN**  
L1.4 Scale: 1:200

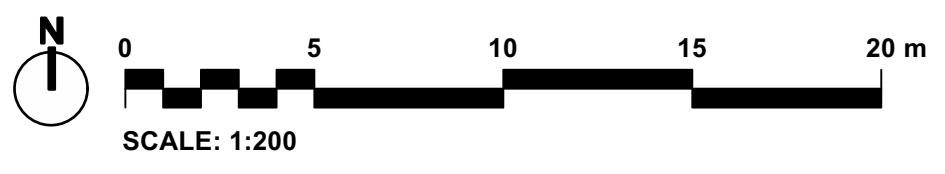

NO.	ISSUE NOTES	DATE
3	ISSUED FOR TENDER	2024-01-17
2	ISSUED FOR 99% SUBMISSION	2023-12-08
1	ISSUED FOR 66% SUBMISSION	2023-11-01

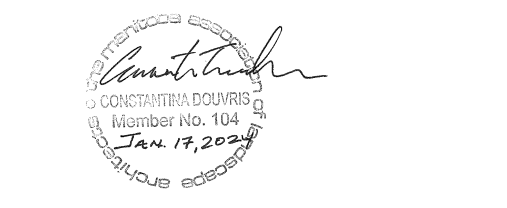

**HTFC**  
PLANNING & DESIGN

500-115 Bannatyne Avenue East Winnipeg, MB R3B 0R3  
PHONE 204 944 9907 WEB htfc.ca



PROJECT TITLE  
**TURTLE ISLAND SPRAY PARK**

WINNIPEG, MB

SHEET TITLE  
**SPRAY BASIN GRADING PLAN**

DRAWN	REVIEWED	DRAWING NO.
XX	XX	<b>L1.4</b>
SCALE	PROJECT NO.	
1:1	22-078	