

1
L5


Castle Play Area - Layout and Grading Plan
Scale 1:100

GRADING LEGEND

⊕ 100.6	Proposed Grades
T.W.	Top of Wall
B.W.	Bottom of Wall


Refer to Drawing L1 For Existing Grades

Note:
Layout and Grading is to be Confirmed On Site By Contract Administrator And Adjusted As Required To Accommodate the Playstructures And Safety Zones.

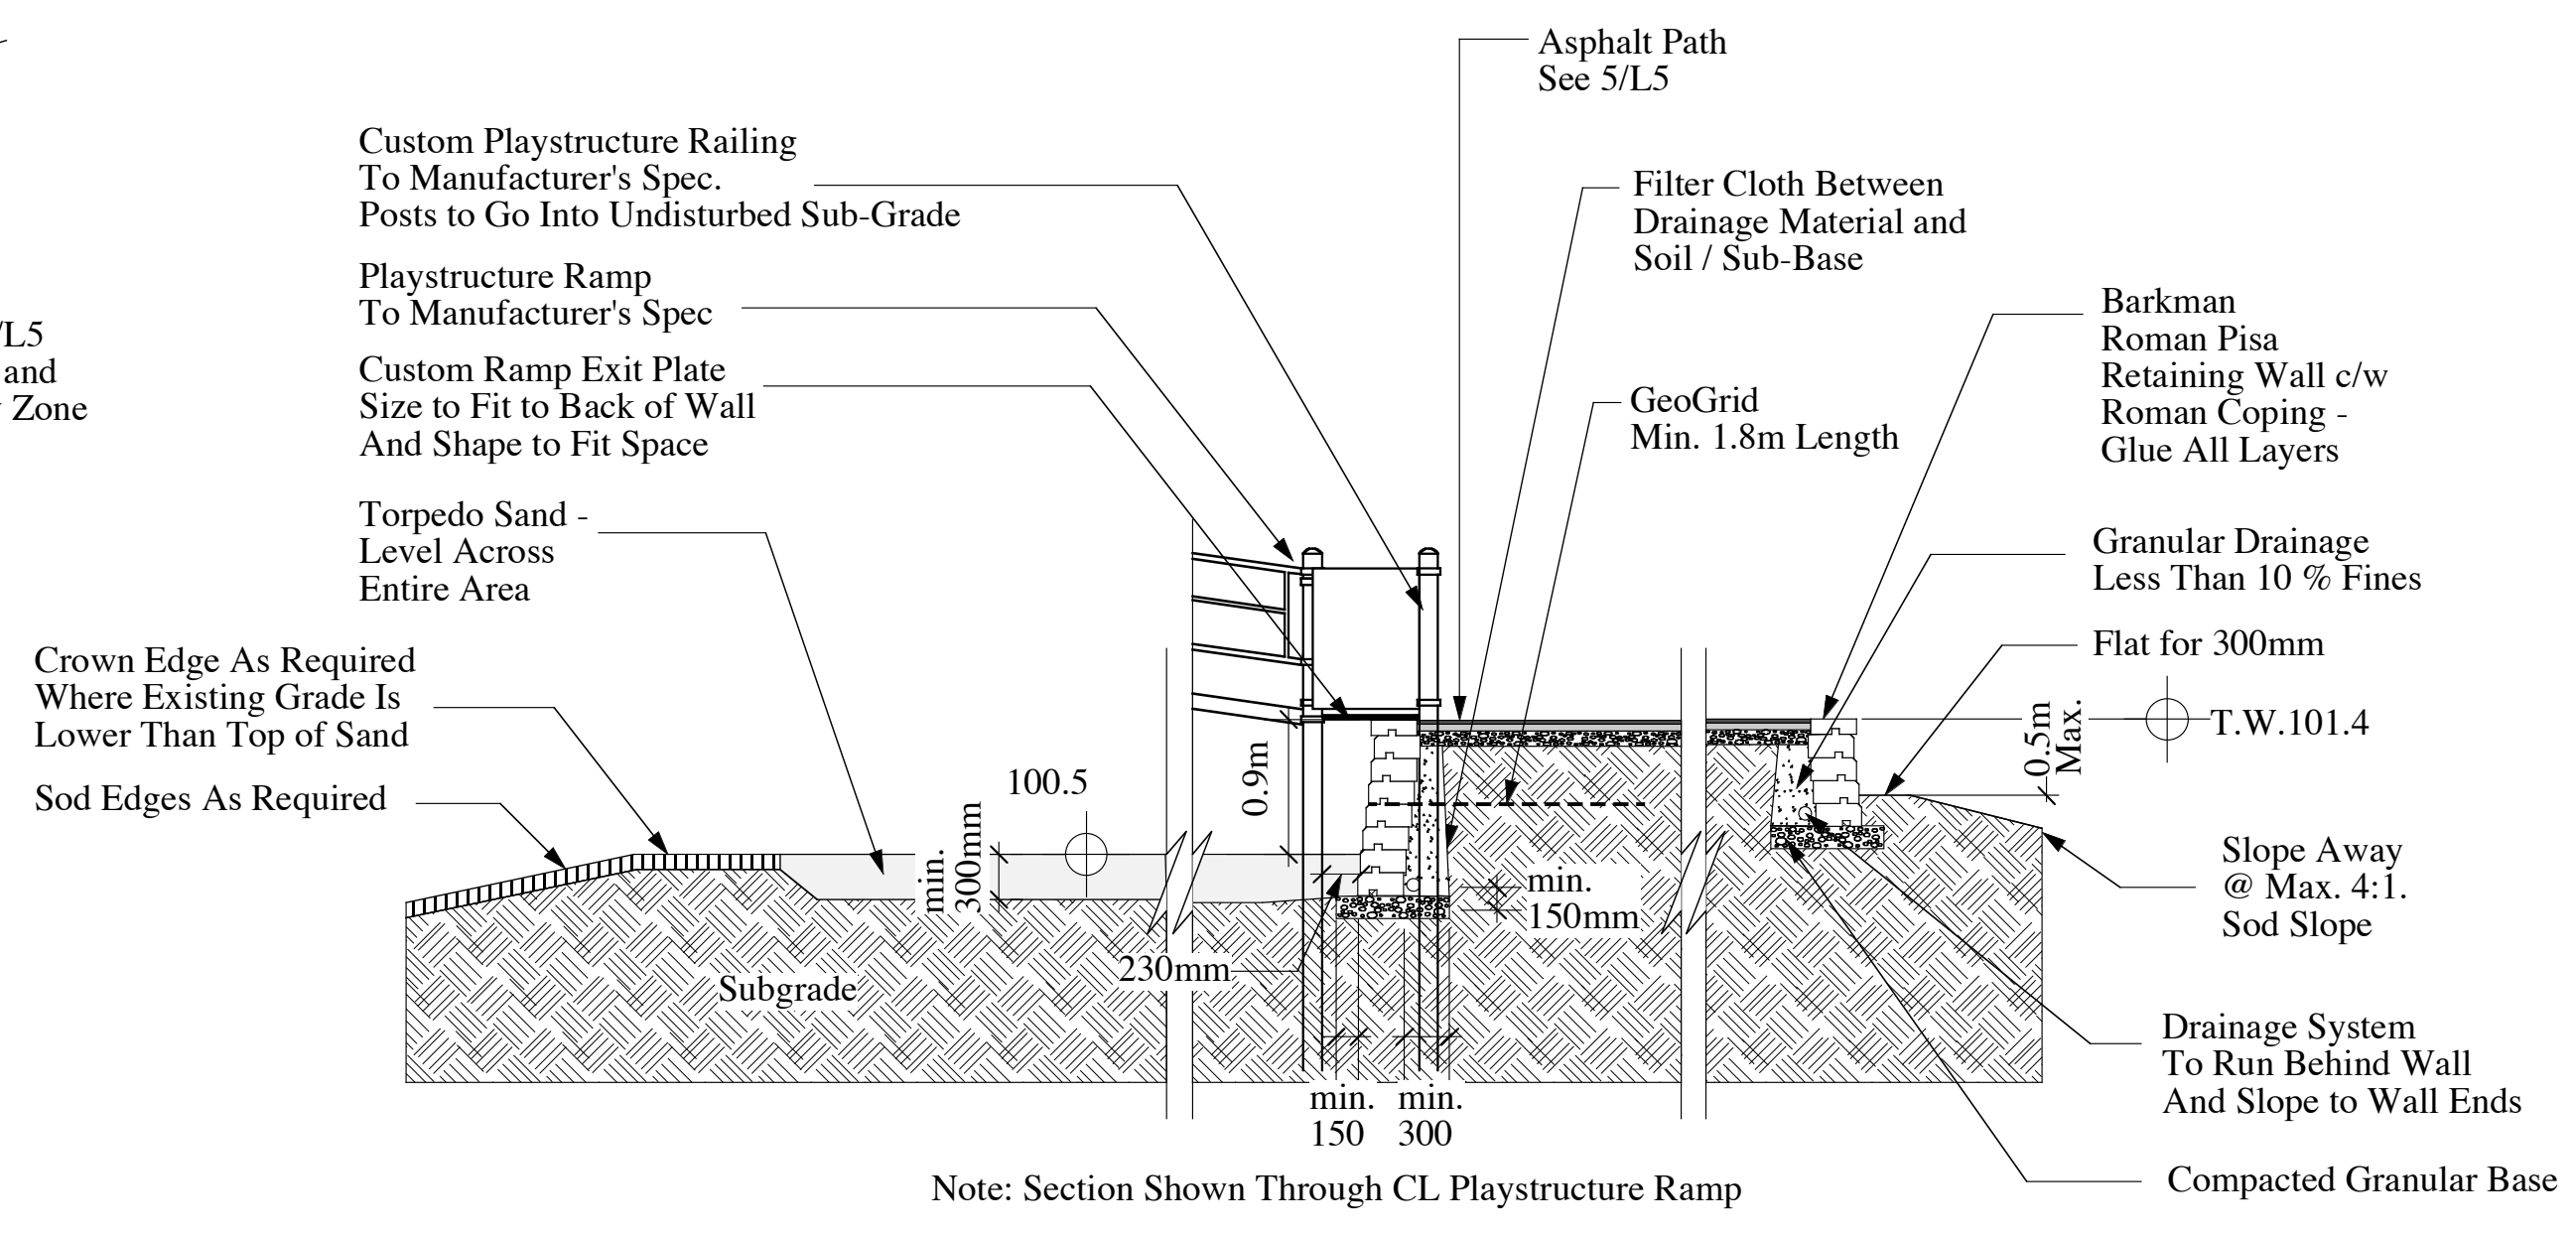


2
L5

Sand Safety Base and Retaining Wall Section
Scale 1:50

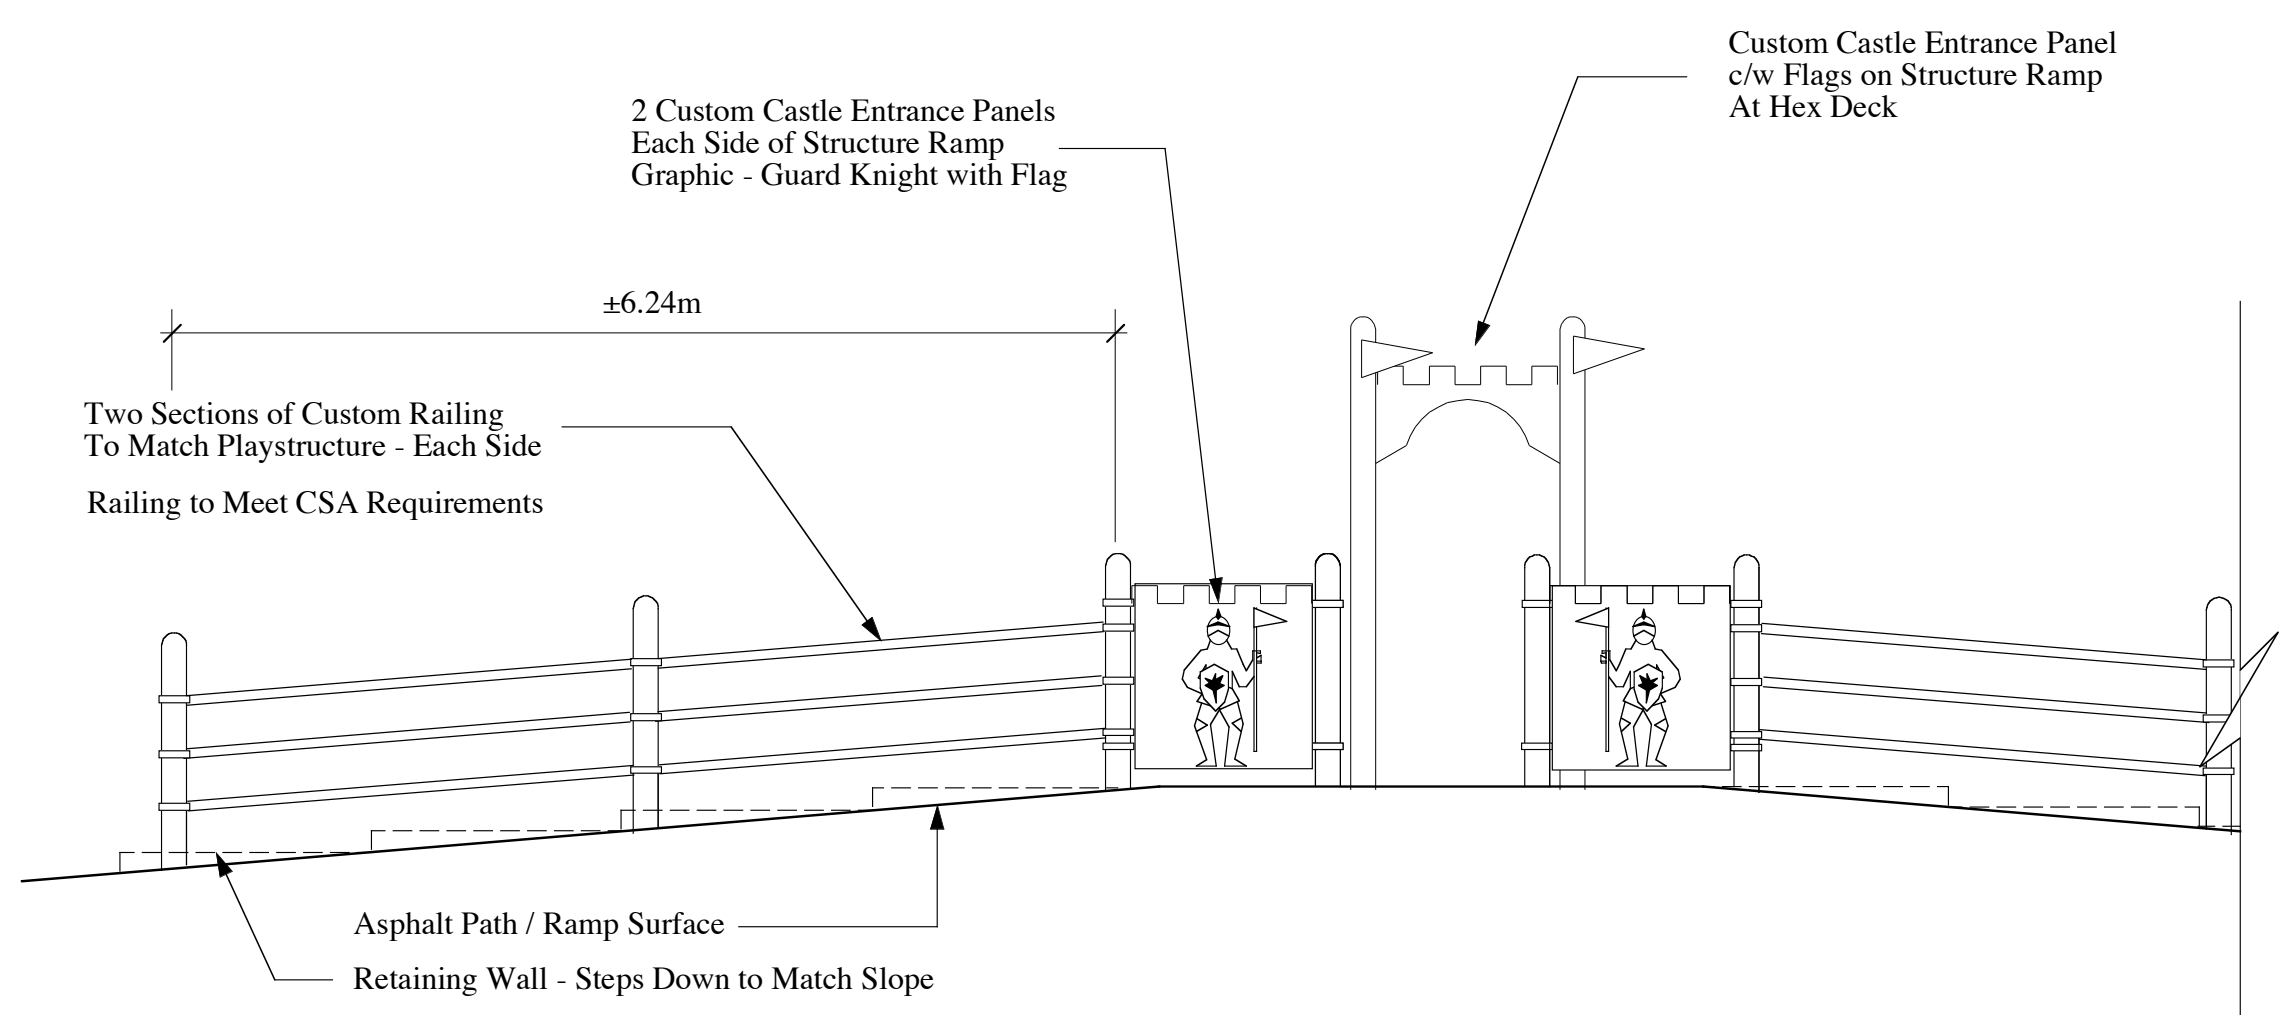

3
L5

Ramp Entrance and Railing
Scale 1:50

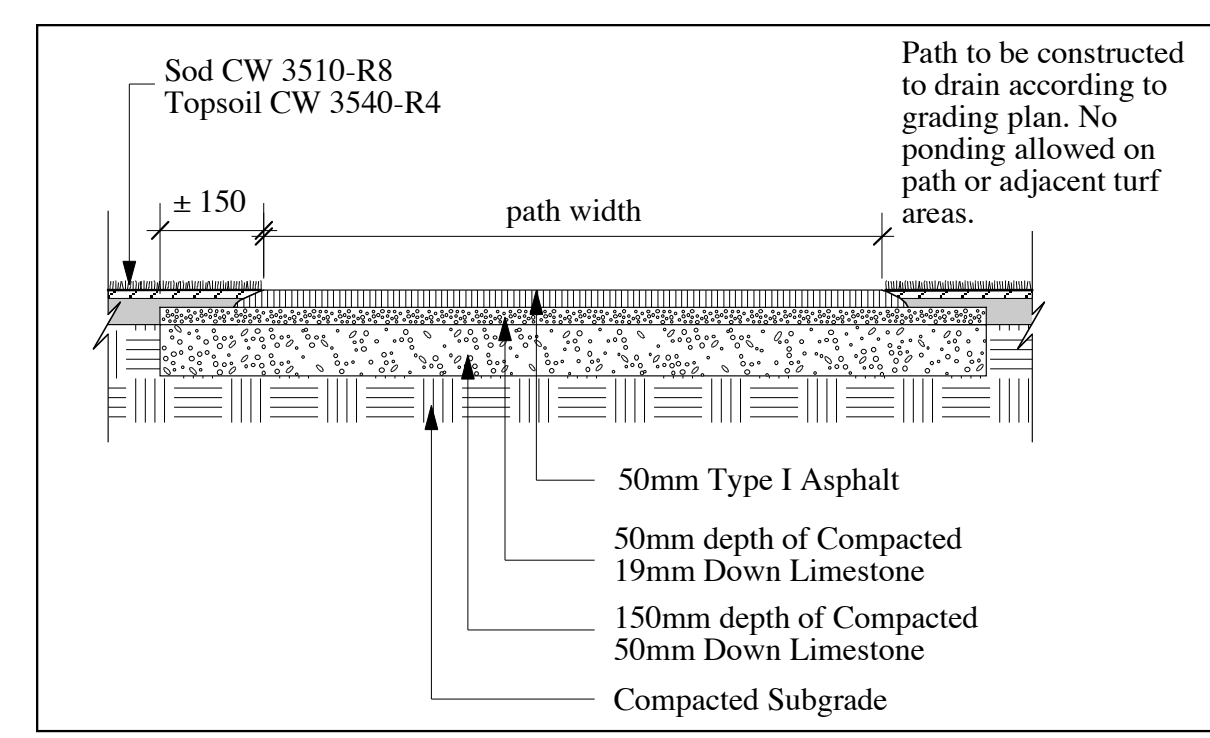

4
L5

Asphalt Path
Scale 1:25

Notes

DATE ISSUED
April 7, 2006



Manager Parks and Open Space Division
Released For Construction Date

North	
Project St. Vital Park Playground Winnipeg, Manitoba	
Sheet Title Castle Play Area And Details	
Drawn LLW	Approved
Date Aug. 22, 2005	Scale as shown metric
Job No. 0405.5	Drawing No. LS-R1