


NOTES :

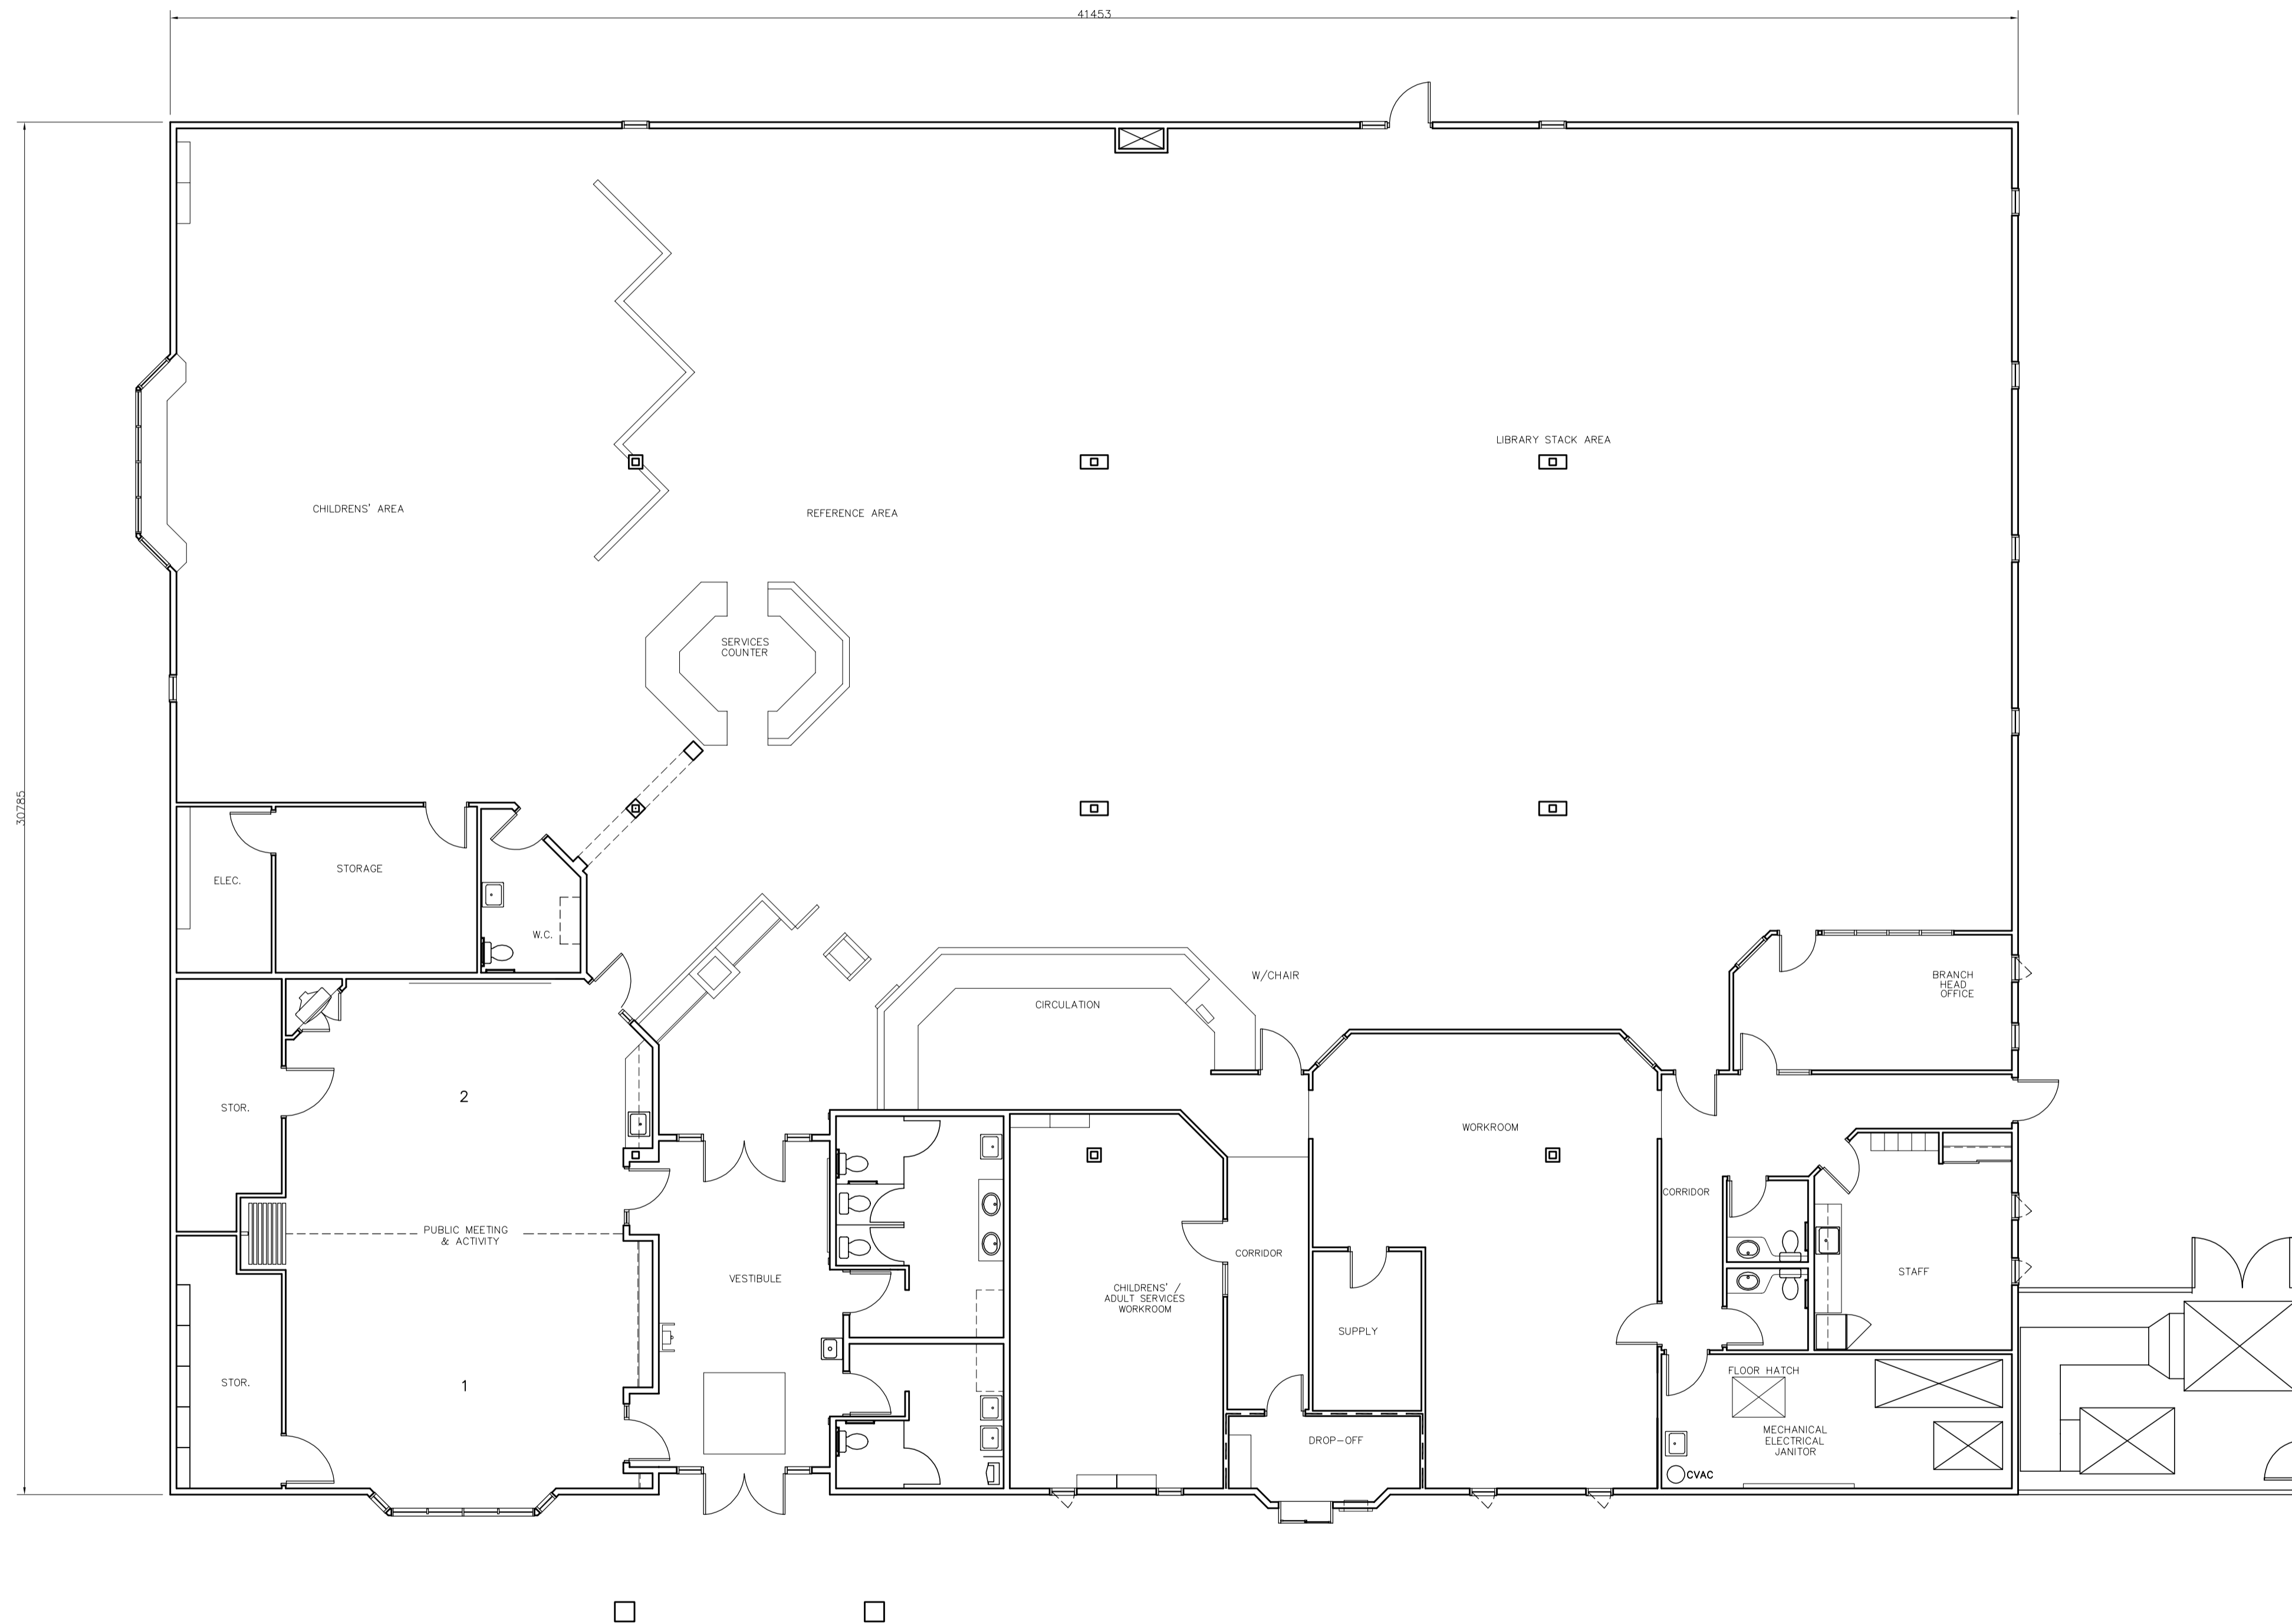


MAIN FLOOR PLAN  
ALL DIMENSIONS ARE IN mm.

FLOOR PLAN UPDATED MARCH 5/03

NO.	REVISION/DESCRIPTION	BY	DATE
SEALS			

DRAWN BY	CHECKED BY	APPROVED
DATE	USER APPROVAL	


 THE CITY OF WINNIPEG  
 CIVIC BUILDINGS DEPARTMENT  
 400-180 KING ST. R3B 3G8  
 PROJECT

SIR WILLIAM STEVENSON  
LIBRARY  
765 KEEWATIN STREET

SHEET TITLE  
MAIN FLOOR PLAN

SCALE	PROJECT NO	SHEET NO
1 : 100		