
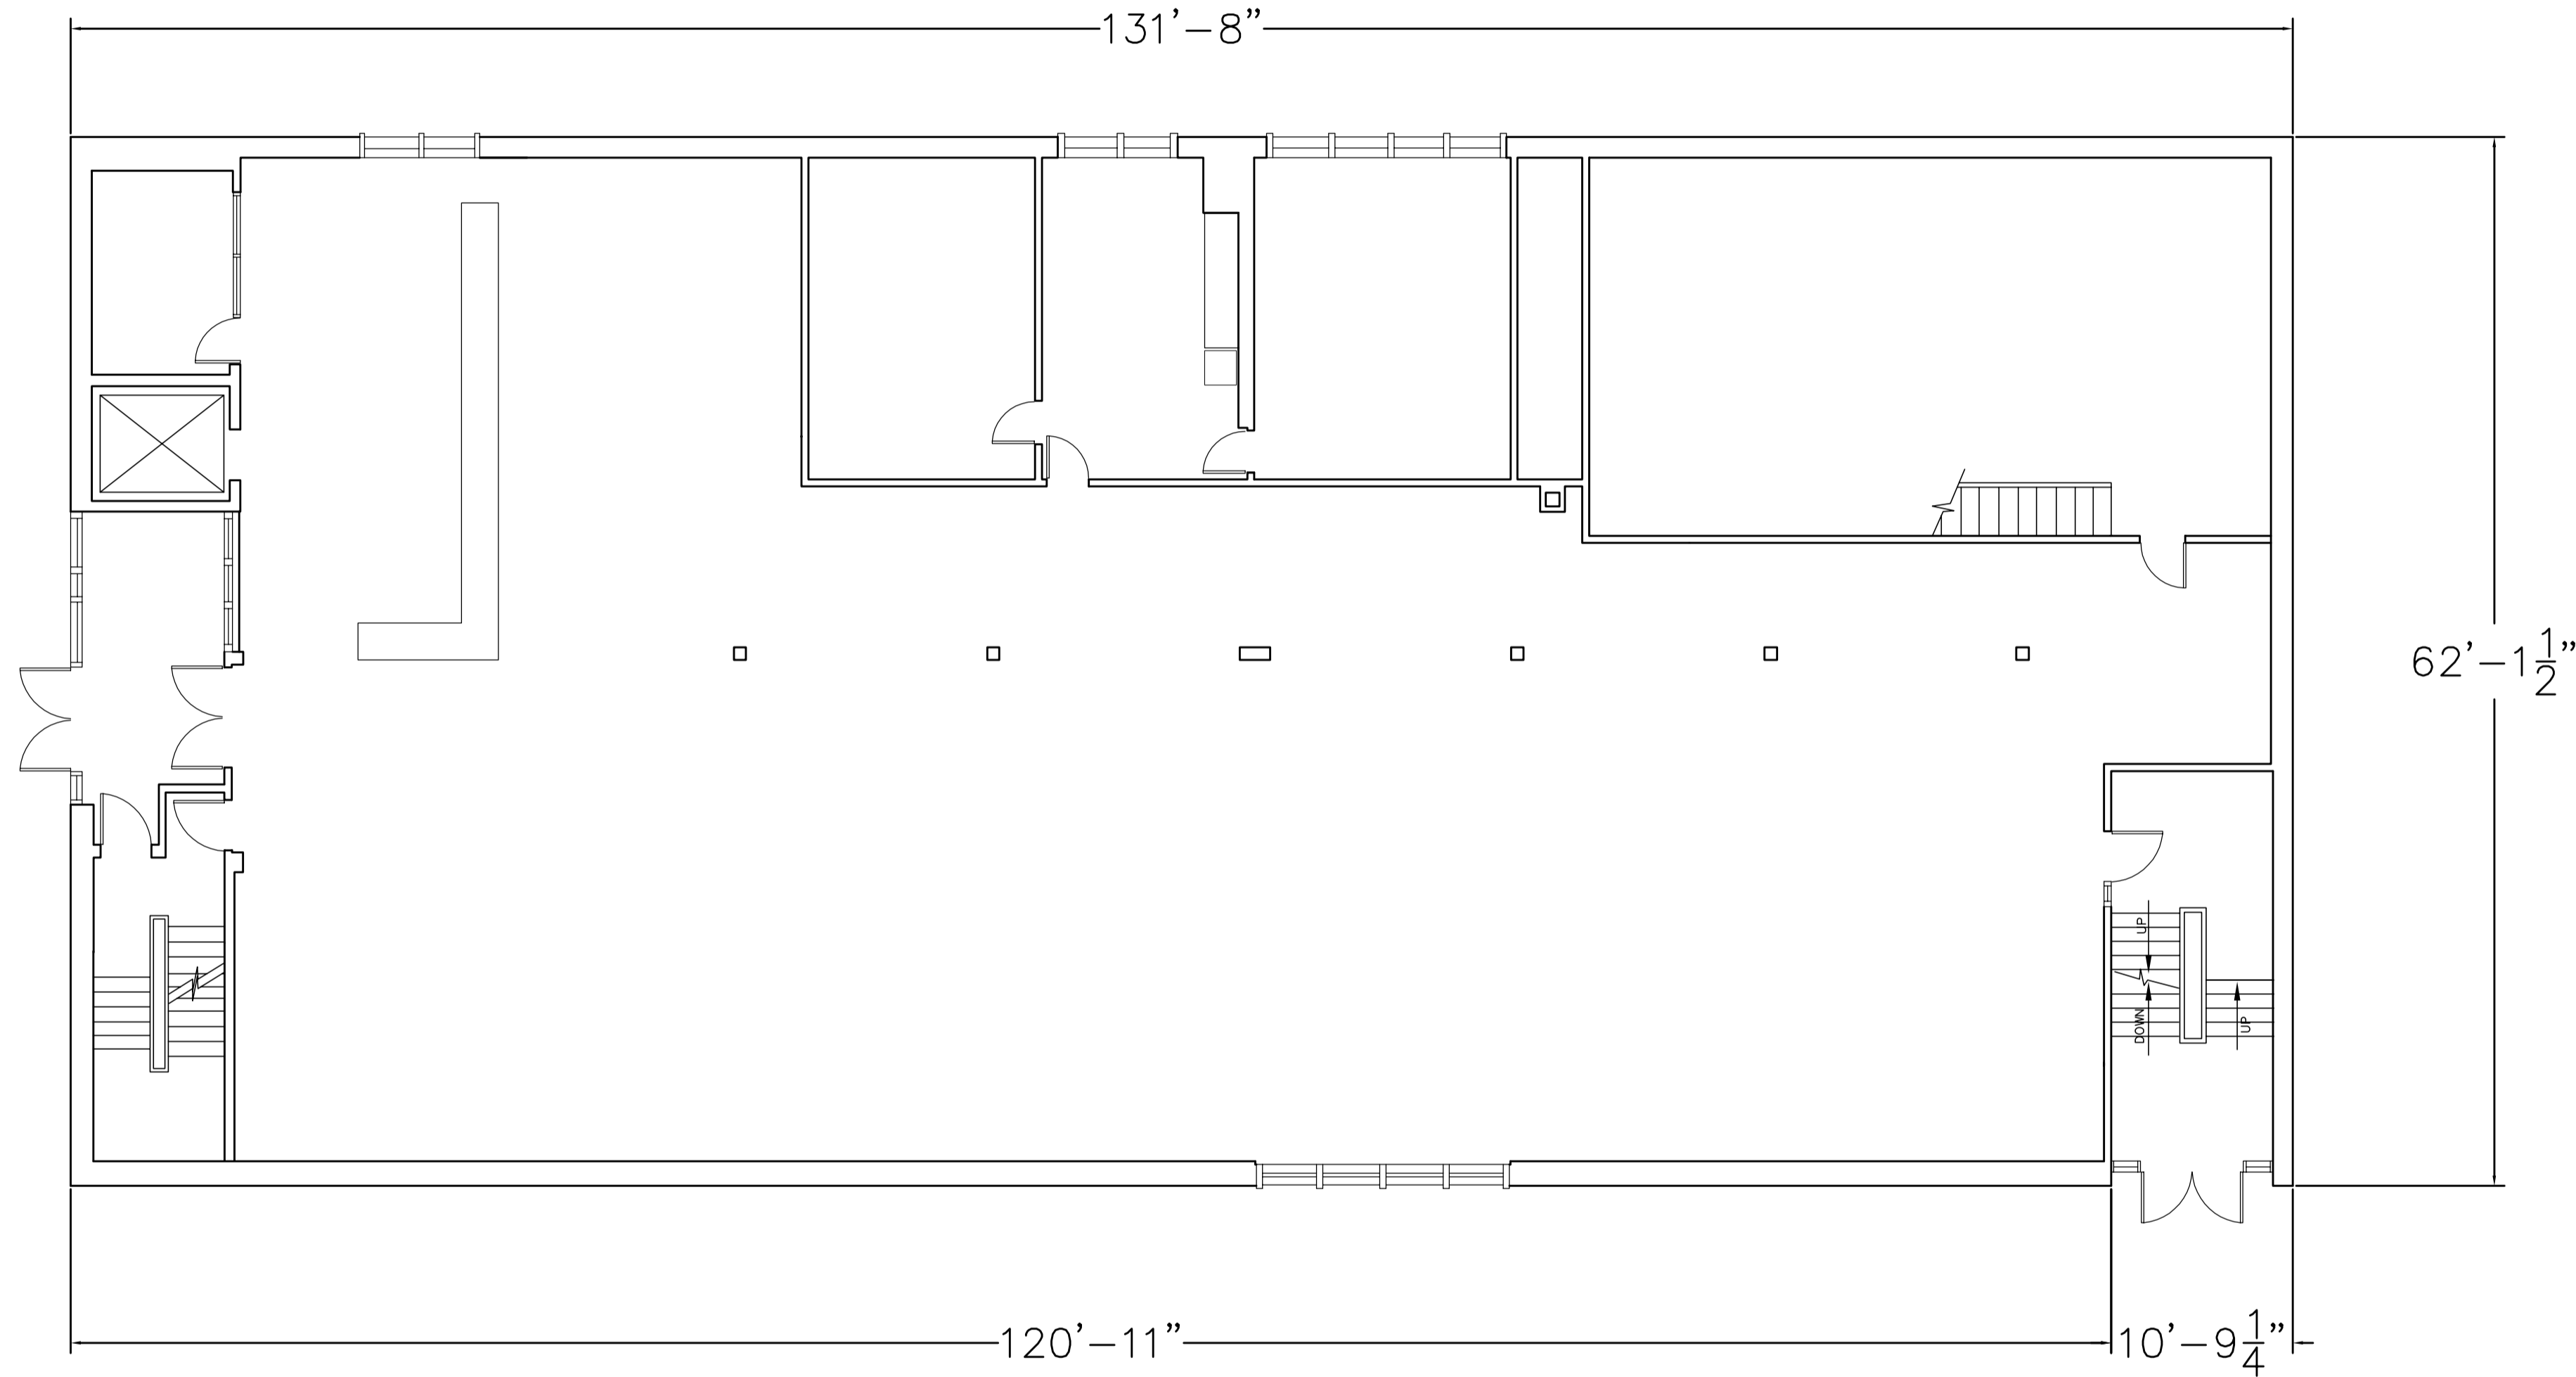
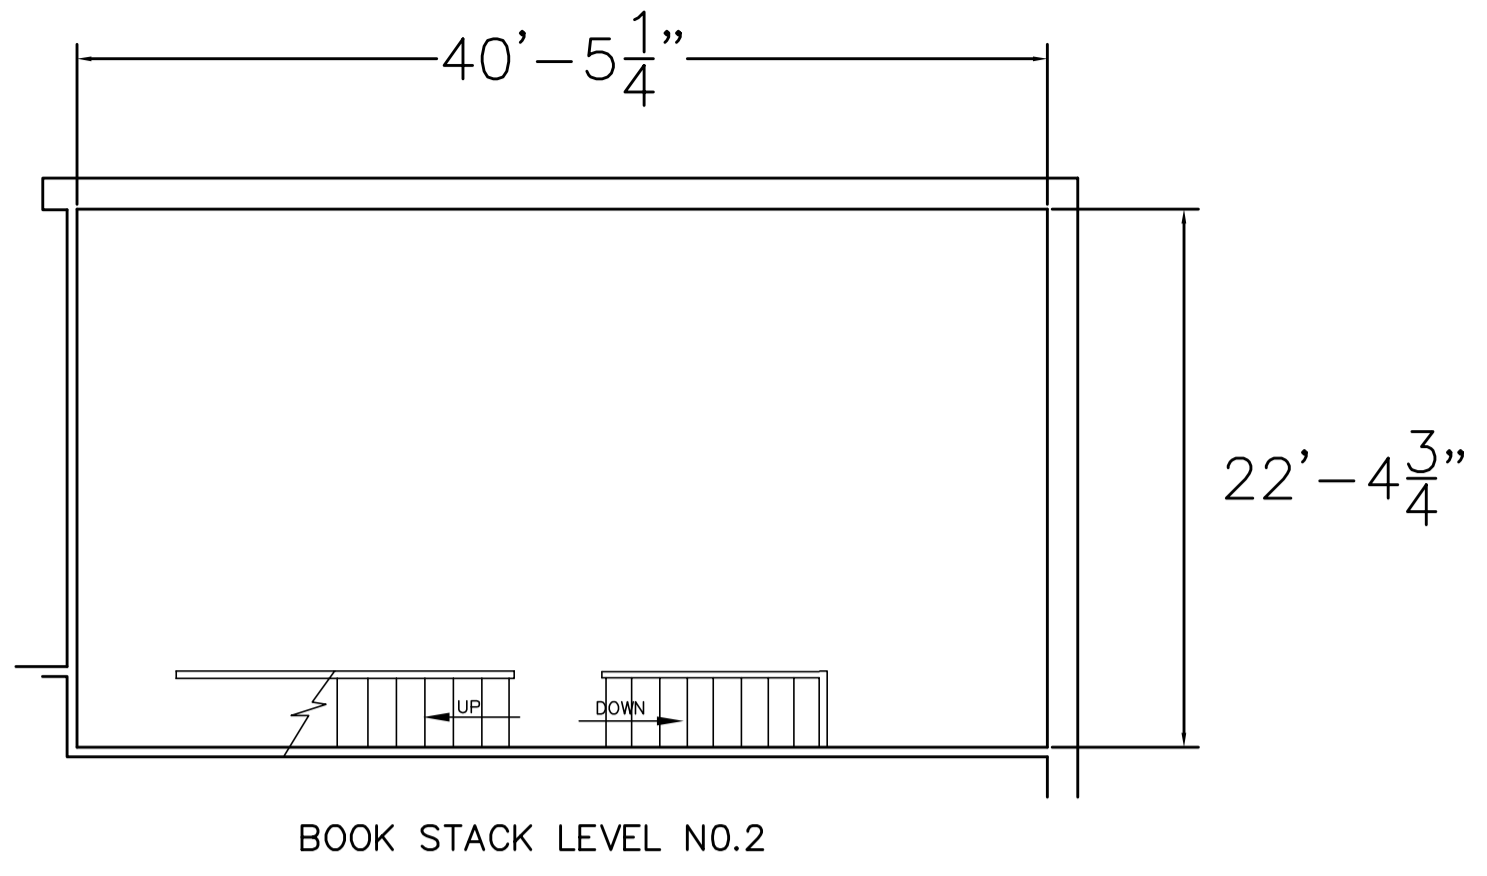



NOTES :

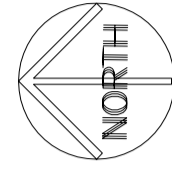

FLOOR PLAN UPDATED NOV /96

NO.	REVISION/DESCRIPTION	BY	DATE
SEALS			

DRAWN BY	CHECKED BY	APPROVED
WKH	USER APPROVAL	
DATE 950314		


 THE CITY OF WINNIPEG  
 CIVIC BUILDINGS DEPARTMENT  
 400-180 KING ST. R3B 3G8  
 PROJECT

ST. JAMES - ASSINIBOIA  
LIBRARY  
1910 PORTAGE AVE.

SHEET TITLE  
MAIN FLOOR PLAN

SCALE	PROJECT NO	SHEET NO
6" = 1'-0"		A-2 1910PG01.DWG