




NOTES :

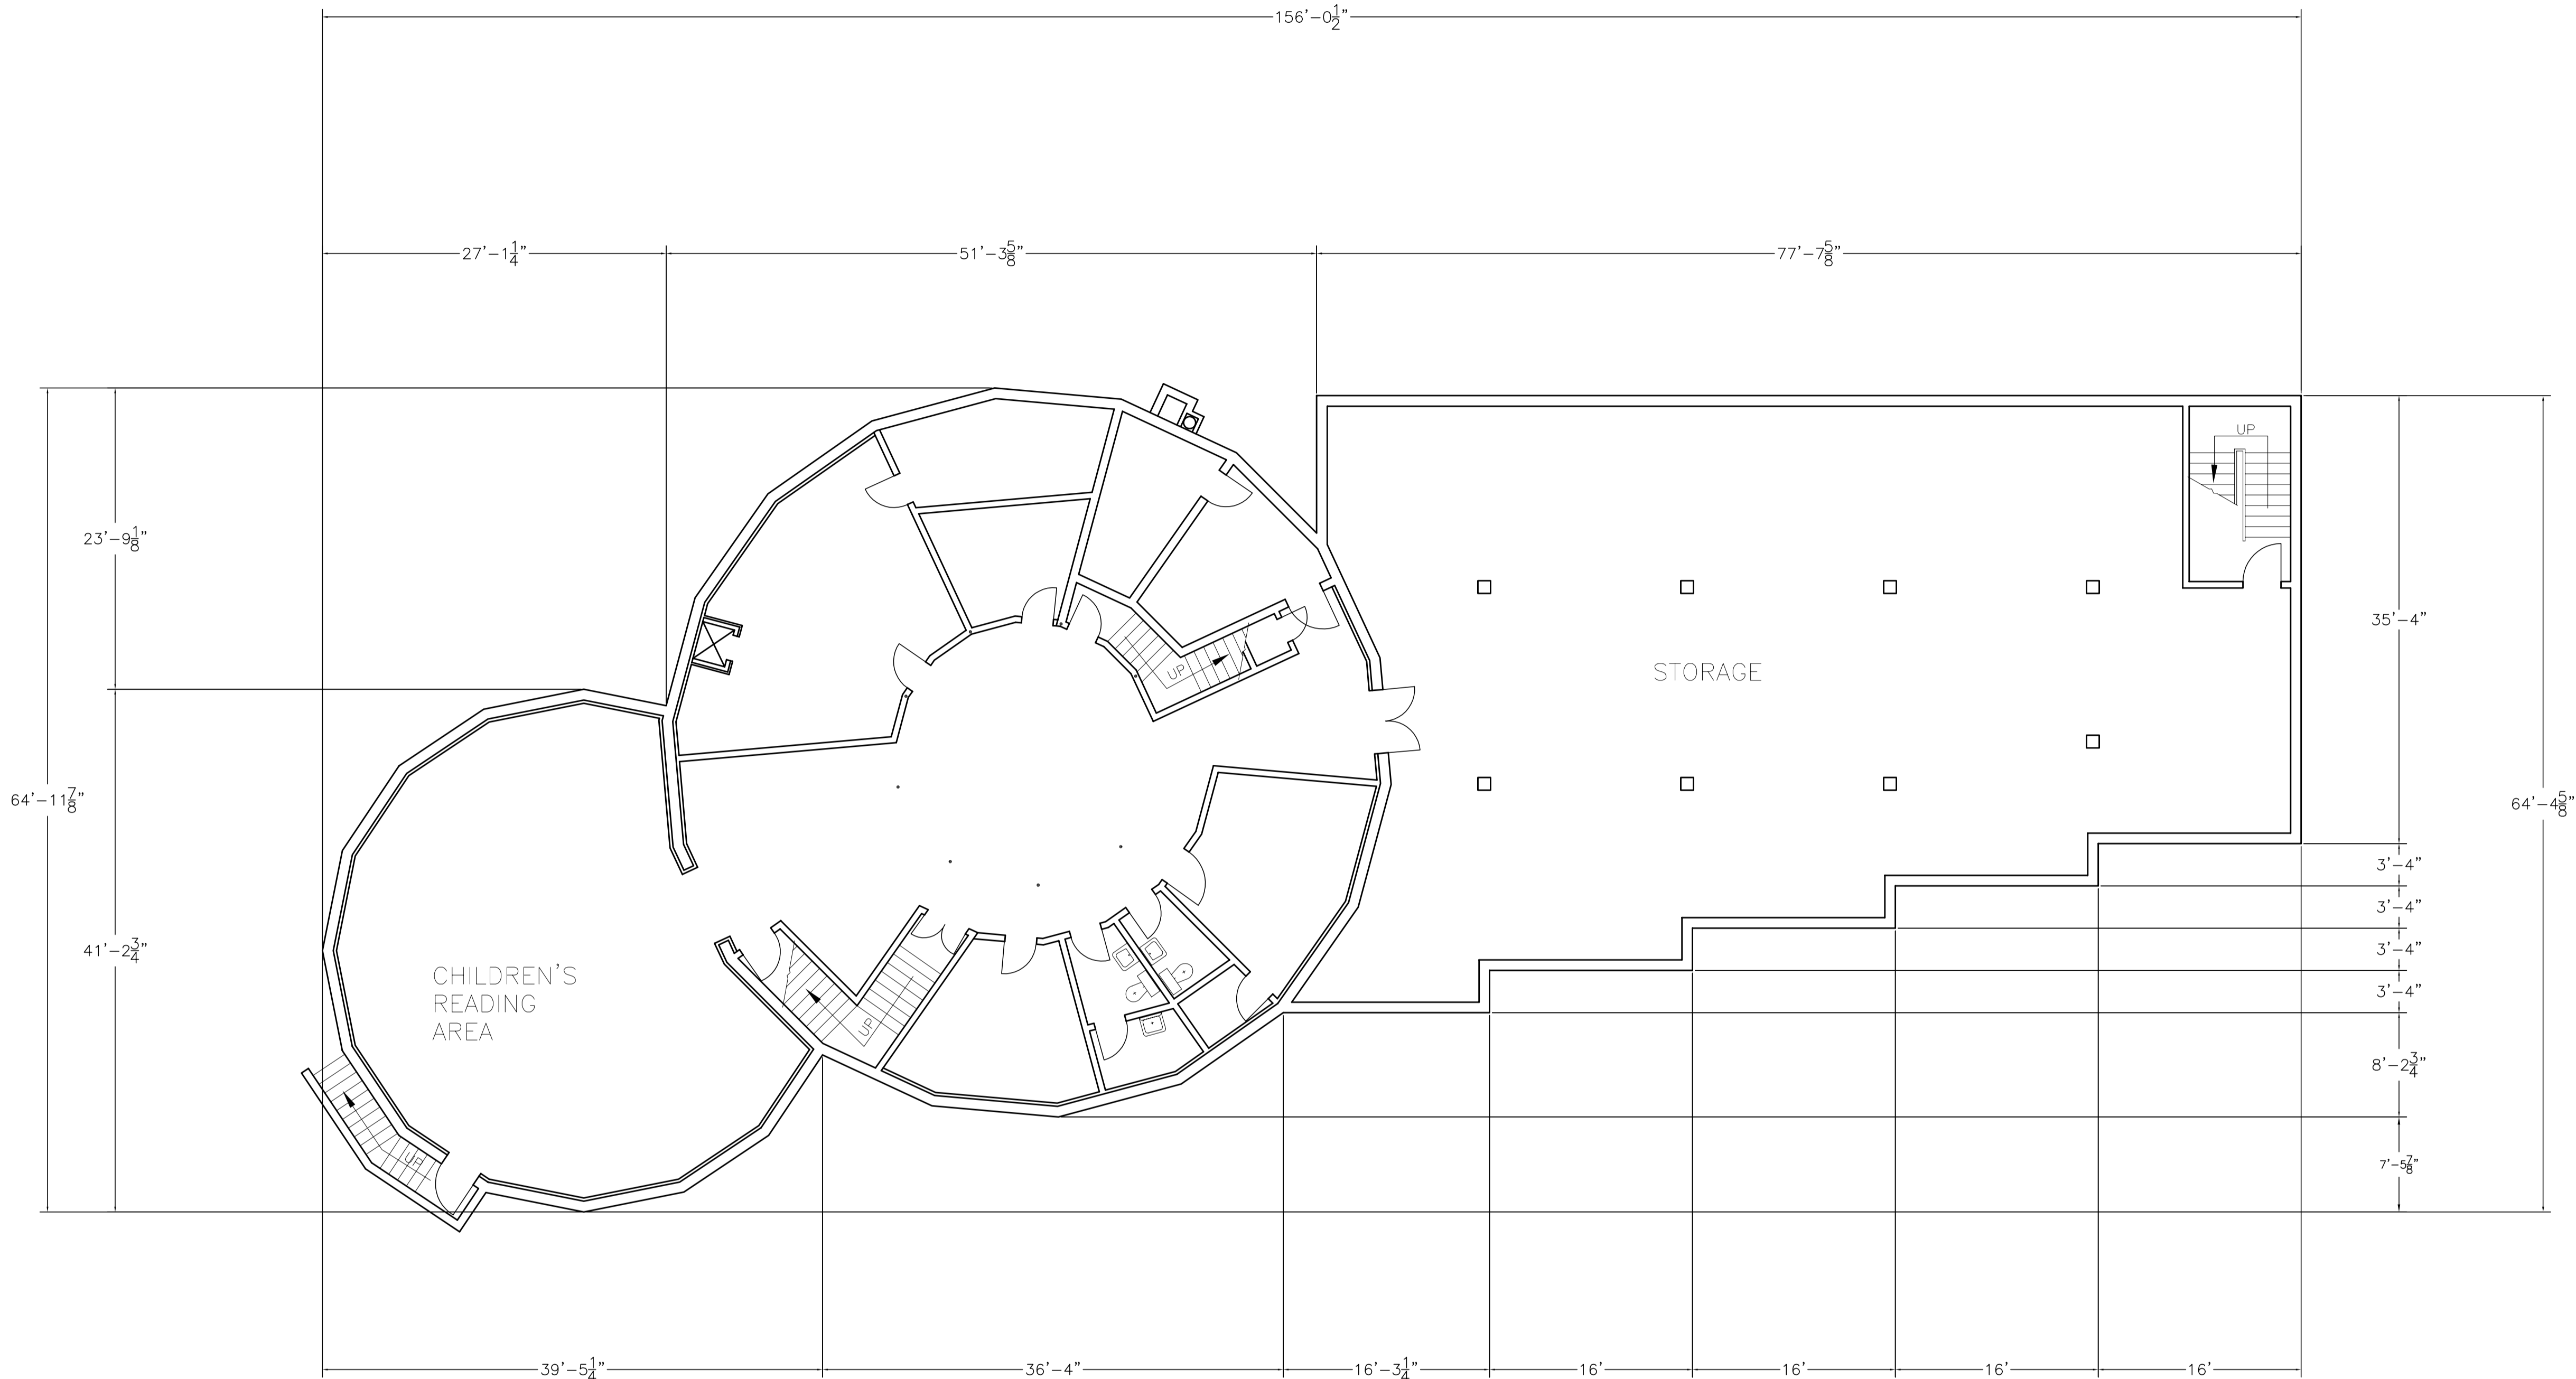

BASEMENT FLOOR PLAN

FLOOR PLAN UPDATED AUG 1/95

NO.	REVISION/DESCRIPTION	BY	DATE

DRAWN BY	CHECKED BY	APPROVED
DATE	USER APPROVAL	

PROJECT

THE CITY OF WINNIPEG  
PROPERTY & DEVELOPMENT  
SERVICES DEPARTMENT  
400-180 KING ST. R3B 3G8

ST.VITAL LIBRARY  
6 FERMOR AVE.

SHEET TITLE  
BASEMENT FLOOR PLAN

SCALE	PROJECT NO	SHEET NO
1/8"=1'-0"		