

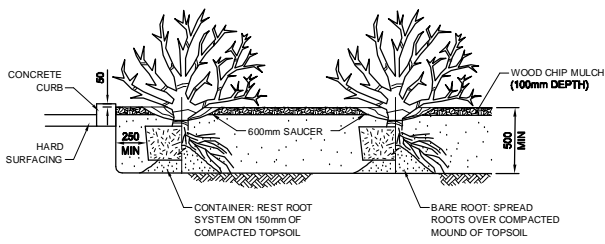


DIVISIONS & SPECIAL OPERATING AREAS:

- SM - STREETS MAINTENANCE DIVISION..... (YARD AREAS 1, 2, 8, 9)
- CS - CENTRALIZED PARKS SERVICES DIVISION..... (YARD AREAS 1, 5, 6)
- EA - EAST AREA PARKS, PARKS & OPEN SPACES DIVISION..... (YARD AREAS 1, 5, 6)
- BO - BRIDGE OPERATIONS DIVISION..... (YARD AREAS 1, 3, 6)
- SA - SHARED AMENITIES..... (YARD AREAS 1, 3, 9, 10)
- FM - WINNIPEG FLEET MANAGEMENT AGENCY..... (YARD AREAS 5, 7)
- OTHER - FUTURE CORRIDOR..... (YARD AREAS 11)

 

DETAIL 1
SCALE: NTS
TYPICAL SHRUB PLANTING DETAIL

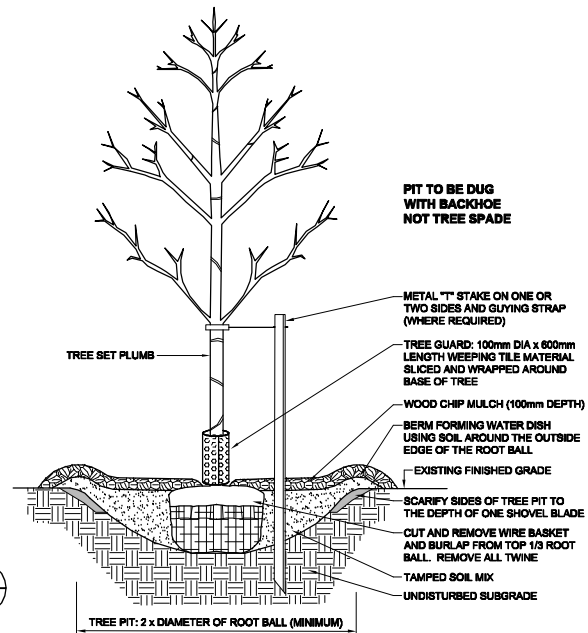

DETAIL 2
SCALE: NTS
TYPICAL TREE PLANTING DETAIL
NOTE: DETAIL BASED ON (DRAFT) STANDARD CITY OF WINNIPEG GUIDELINES.

EXISTING	LEGEND - PLAN	NEW	EXISTING	LEGEND - PLAN	NEW	EXISTING	LEGEND - PROFILE	NEW
○	HYDRANT	+	—	REDUCER	—	300 LDB	LAND DRAINAGE SEWER	300 LDB
○	VALVE	+	—	COUPLING	—	250 WWS	WASTE WATER SEWER	250 WWS
○	LAND DRAINAGE SEWER	—	—	HYDRD	—	—	PAVEMENT CROWN	—
○	WASTE WATER SEWER	—	—	MITS	—	—	GROUNDLINE	—
○	MANHOLE	—	—	GAS	—	—	—	—
○	CATCH BASIN	—	—	ASPHALT	—	—	—	—
○	CURB INLET	—	—	CONCRETE	—	—	—	—
○	CULVERT	—	—	LIP CURB	—	—	—	—
○	DITCH/SWALE	—	—	MODIFIED BARRIER CURB	—	—	—	—
○	SURFACE DRAINAGE	—	—	RAMP CURB	—	—	—	—
○	UTILITY TRENCH GAS BARRIER	—	—	SURVEY BAR	—	—	—	—

N.T.S.

BID OPPORTUNITY NO. RFP 429-2011

City of Winnipeg
Design and Construction of the Public Works East Yard Complex
at the former Elmwood/Naim Landfill Site
Conceptual Site Plan
Program Elements and Planting Details

DRAWING NUMBER: 01-C-1003
ISSUE/REVISION: C

30-JUN-2011 01-C-1003.dwg