



SYMBOL	ITEM	QUANTITY
[Symbol]	CONCRETE APPROACHES / APRONS / MAJOR PAD	3,255m <sup>2</sup>
[Symbol]	CONCRETE SIDEWALK / BULLNOSE	1,038m <sup>2</sup>
[Symbol]	ASPHALT YARD	16,616m <sup>2</sup>
[Symbol]	GRAVEL ROADS / YARD	35,796m <sup>2</sup>
[Symbol]	GRAVEL YARD - BRIDGE	7,800m <sup>2</sup>
[Symbol]	SOD AREAS/WALES	27,795m <sup>2</sup>
[Symbol]	LAKE SLOPES	16,390m <sup>2</sup>
[Symbol]	ROUGH SEED	36,816m <sup>2</sup>
[Symbol]	PERMEABLE PAVINGSTONE PARKING LOT	8,110m <sup>2</sup>
[Symbol]	PRECAST PAVERS / SIDEWALK / PATIO	900m <sup>2</sup>
[Symbol]	STORMWATER RETENTION BASIN (SRB)	8,150m <sup>2</sup>
[Symbol]	PLANTING BEDS / STORMWATER INFILTRATION SWALE	1,430m <sup>2</sup>
[Symbol]	TREES	71
[Symbol]	FENCE	2,888 Lm.
[Symbol]	CURB	1,940 Lm.
[Symbol]	PARKING LOT SCREEN FENCE	178 Lm.
[Symbol]	MOTORIZED SLIDING GATE	4
[Symbol]	MAN GATE	2
[Symbol]	SWING GATE	7
[Symbol]	HYDRANT	8
[Symbol]	MANHOLE	12
[Symbol]	CATCHBASIN	20
[Symbol]	STOCKPILE	


NOTE  
ALL MEASURED QUANTITIES (m<sup>2</sup> AND Lm.) ARE APPROXIMATE

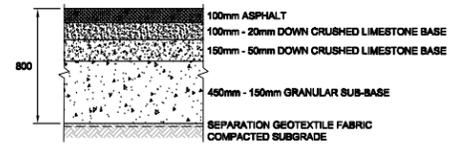

DETAIL 1  
SCALE: NTS  
ASPHALT YARD

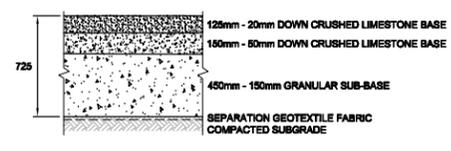


DETAIL 2  
SCALE: NTS  
GRAVEL ROADS / YARD

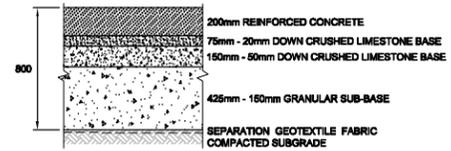

DETAIL 3  
SCALE: NTS  
CONCRETE APPROACHES / APRONS / MAJOR PAD




DETAIL 4  
SCALE: NTS  
CONCRETE SIDEWALK / BULLNOSES

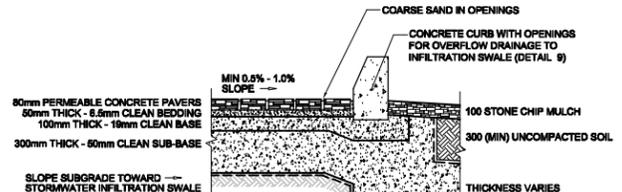

DETAIL 5  
SCALE: NTS  
PERMEABLE PAVING STONE PARKING LOT




DETAIL 6  
SCALE: NTS  
PRE-CAST PAVERS / SIDEWALK / PATIO

 

DETAIL 7  
SCALE: NTS  
LIGHT STORAGE AREAS IN BRIDGE YARD (OUTSIDE OF ROAD/BUILDING PAD)



DETAIL 8  
SCALE: NTS  
PLANTING BEDS FRONT OF BUILDING (OTHER, NOT SHOWN)

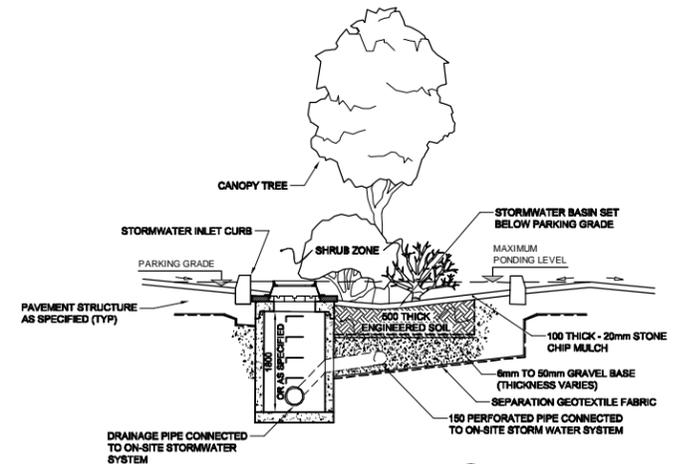

DETAIL 9  
SCALE: NTS  
PARKING LOT STORMWATER INFILTRATION SWALE

N.T.S.

BID OPPORTUNITY NO. RFP 429-2011

City of Winnipeg  
Design and Construction of the Public Works East Yard Complex  
at the former Elmwood/Naim Landfill Site  
Conceptual Site Plan and Details  
Surfacing Materials

DRAWING NUMBER: 01-C-1004  
ISSUE/REVISION: C

30-JUN-2011 01-C-1004.dwg