


1 Grading Plan
L3 scale 1:150

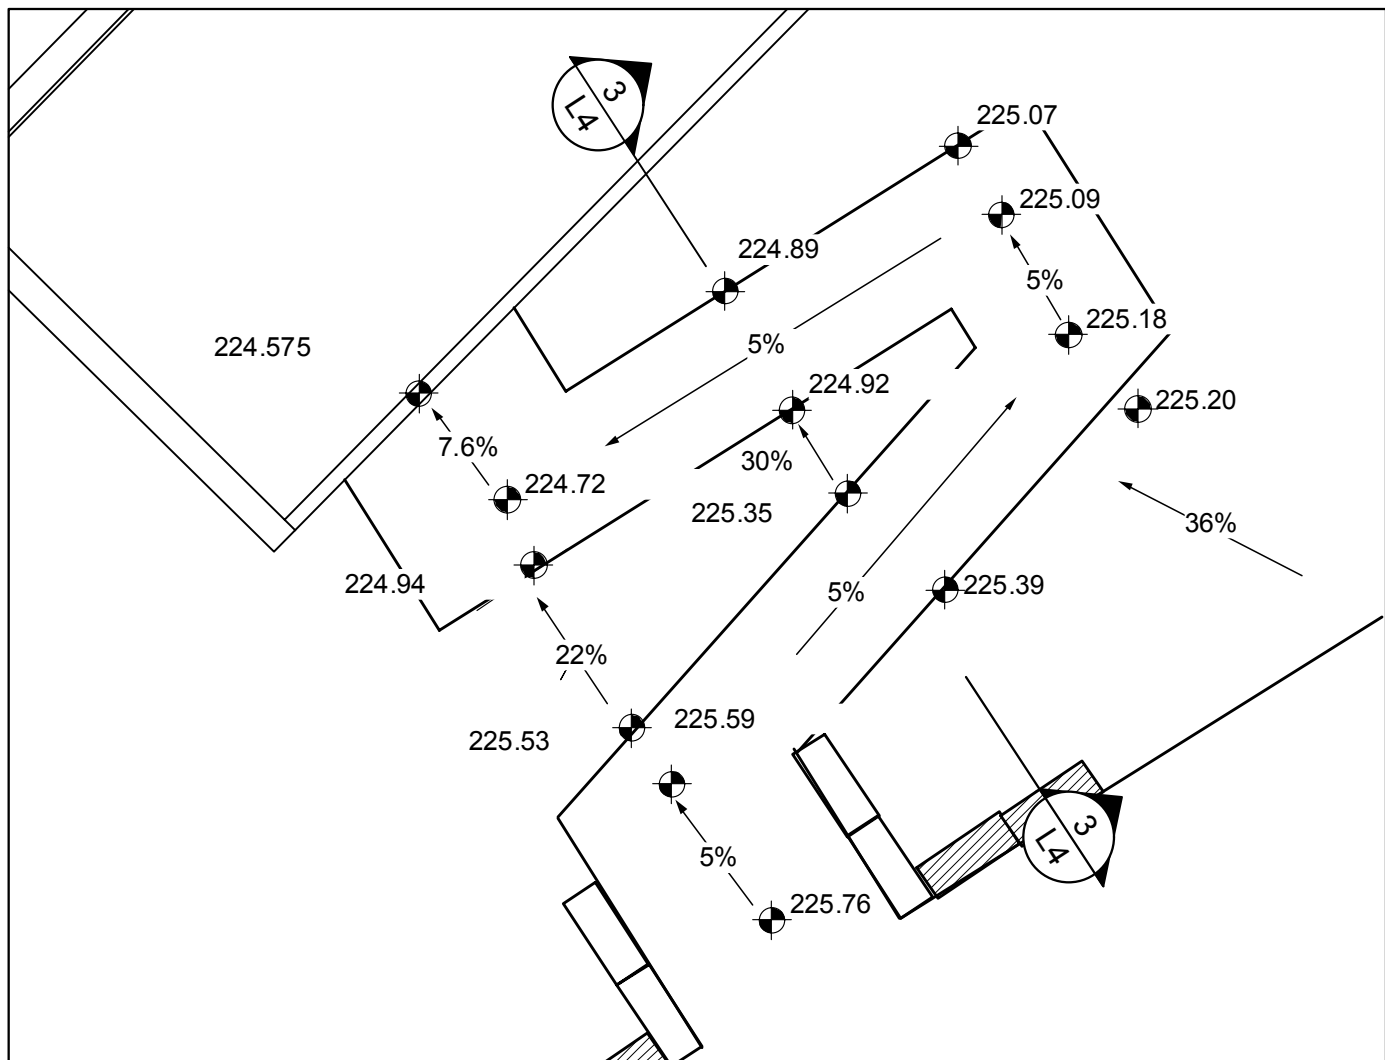

2 Ramp to Dock - Detailed Grading Plan
L3 scale 1:100

SMM FILE NO.: 324
24"x36"

NOTES:

- existing contours
- proposed contours
- 225.72 proposed spot elevations

FOR BIDDING PURPOSES ONLY

NO.	D / M / Y	DESCRIPTION	BY
REVISIONS / ISSUE			
A. SECTION LETTER OR DETAIL NUMBER			
B. DRAWING WHERE SECTION OR DETAIL IS DRAWN			
OR			
DRAWING WHERE SECTION OR DETAIL WAS INDICATED			
— SECTION OR DETAIL SHOWN ON SAME DRAWING			

KGS GROUP CONSULTING ENGINEERS & PROJECT MANAGERS
WINNIPEG (204) 896-1209
THUNDER BAY (807) 345-2233

SCATLIFF + MILLER + MURRAY
landscape architecture urban design golf course architecture
8th floor 44 princess street, winnipeg, mb., r3b 1k2, tel: 204.927.3444 fax: 204.927.3443

CLIENT:
**COALITION ACCES RIVIERE
RIVER ACCESS COALITION (CARRAC)**

PROJECT:
CARRAC - NORWOOD GROVE DOCK

DWG. DESCRIPTION:
GRADING PLAN

LANDSCAPE ARCHITECT'S STAMP	Designed By: C.A.	Drawn By: C.A.
	Checked By: D.M.	Checked By: D.M.
	Approved By: D.M.	
Scale: As Noted	Date: Dec 17 / 2003	
SMM Dwg File Ref: 324	SMM Dwg No. L3	

CLIENT DWG. NO. _____ REV: **0**

DOMINION
CENTRE