


Address 55 PRINCESS ST. Project No. 2003-134 Description ENLARGED MAIN FLR. PLN. Date 2003.12.08 File Name 334V1.dwg/2003134E3




SEE SHEET E-2 FOR RELOCATION.

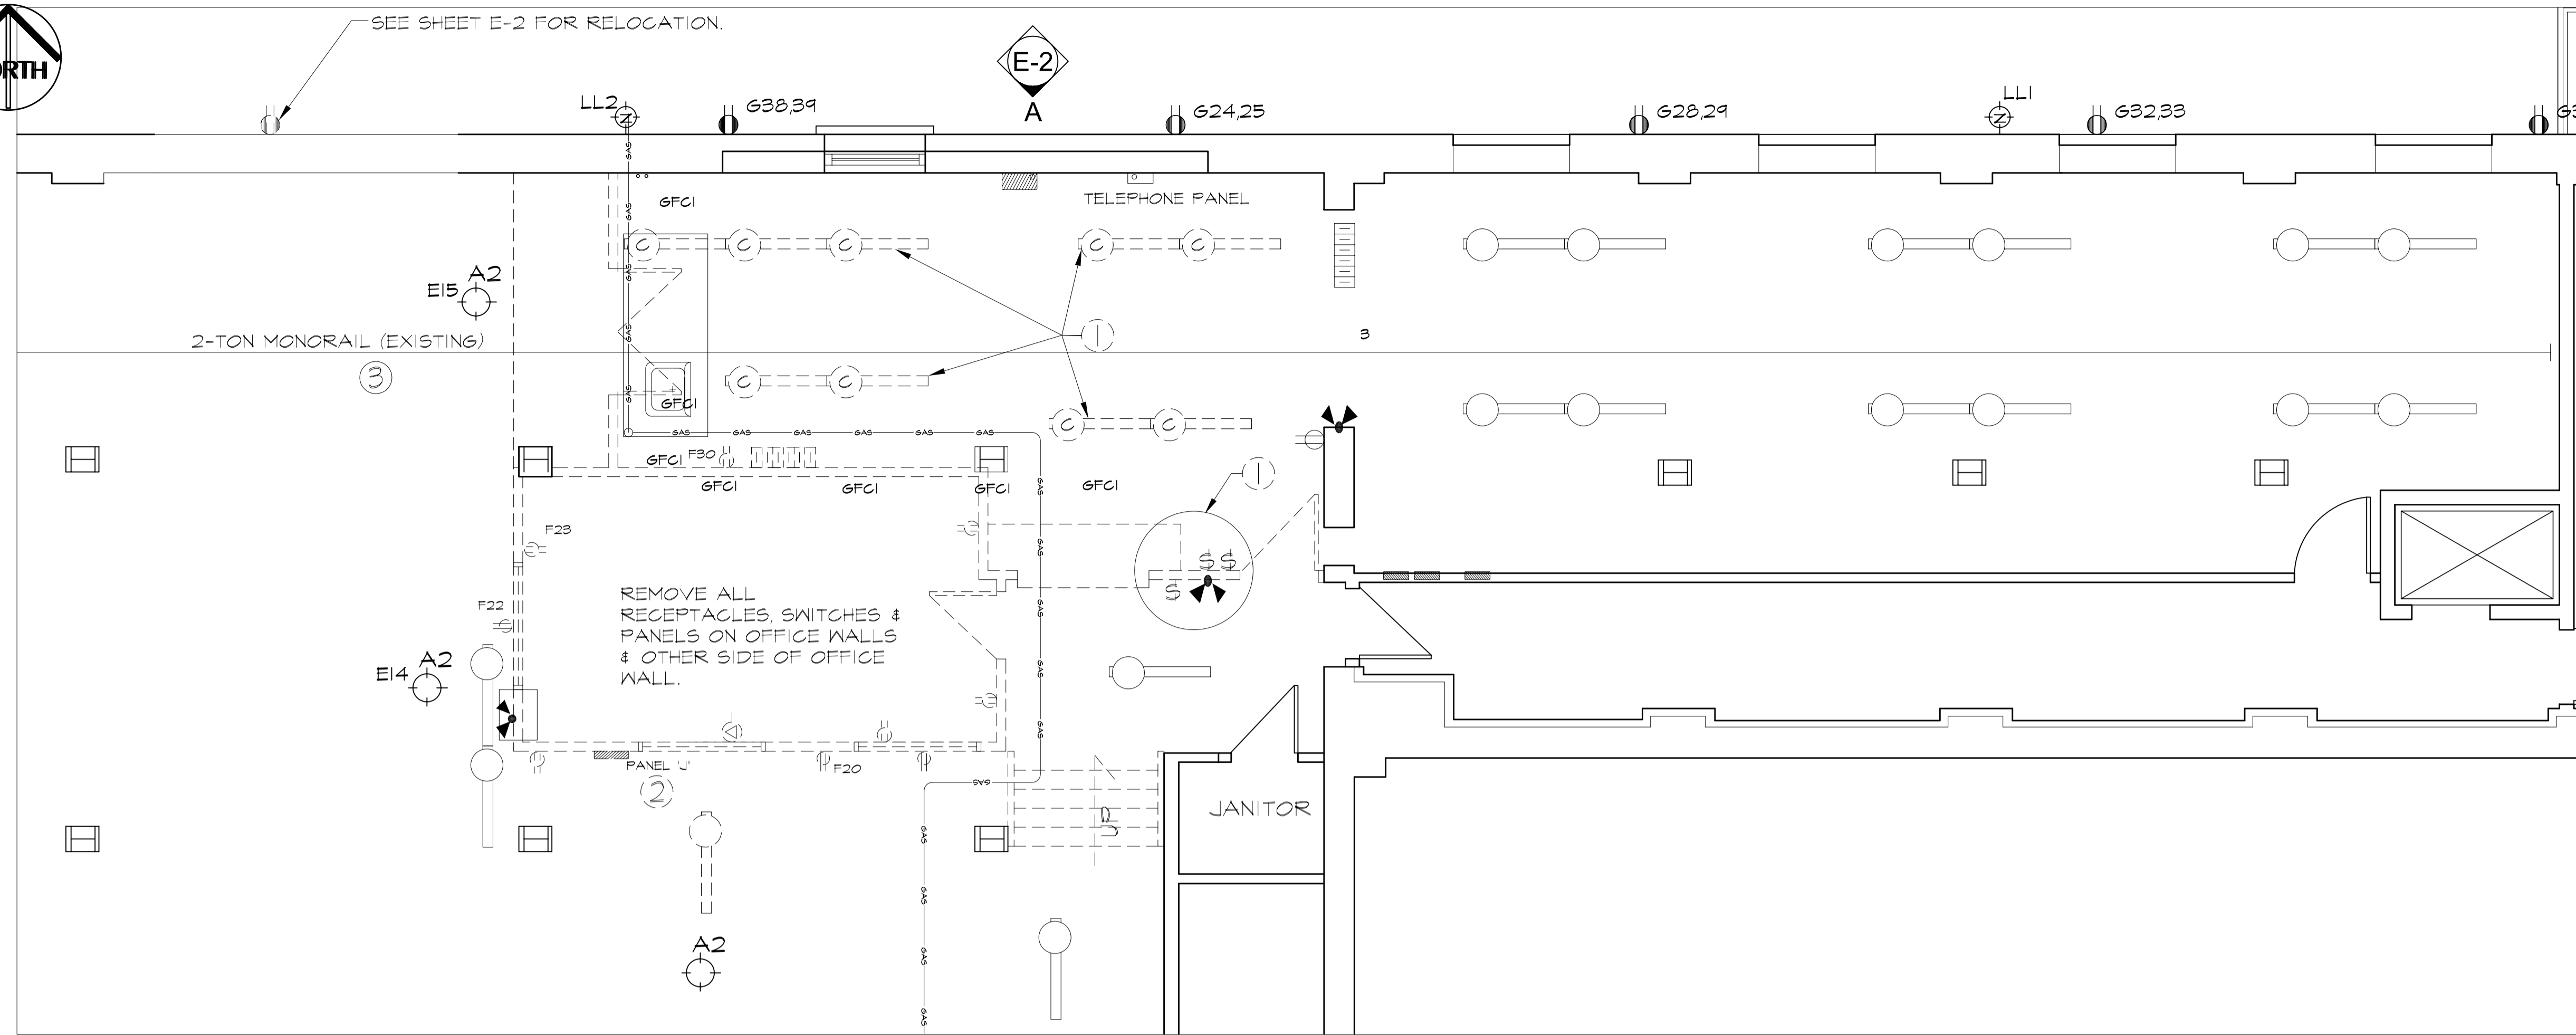

ENLARGED PARTIAL MAIN FLOOR PLAN-ELECTRICAL DEMOLITION

SCALE: 1/4" = 1'-0"

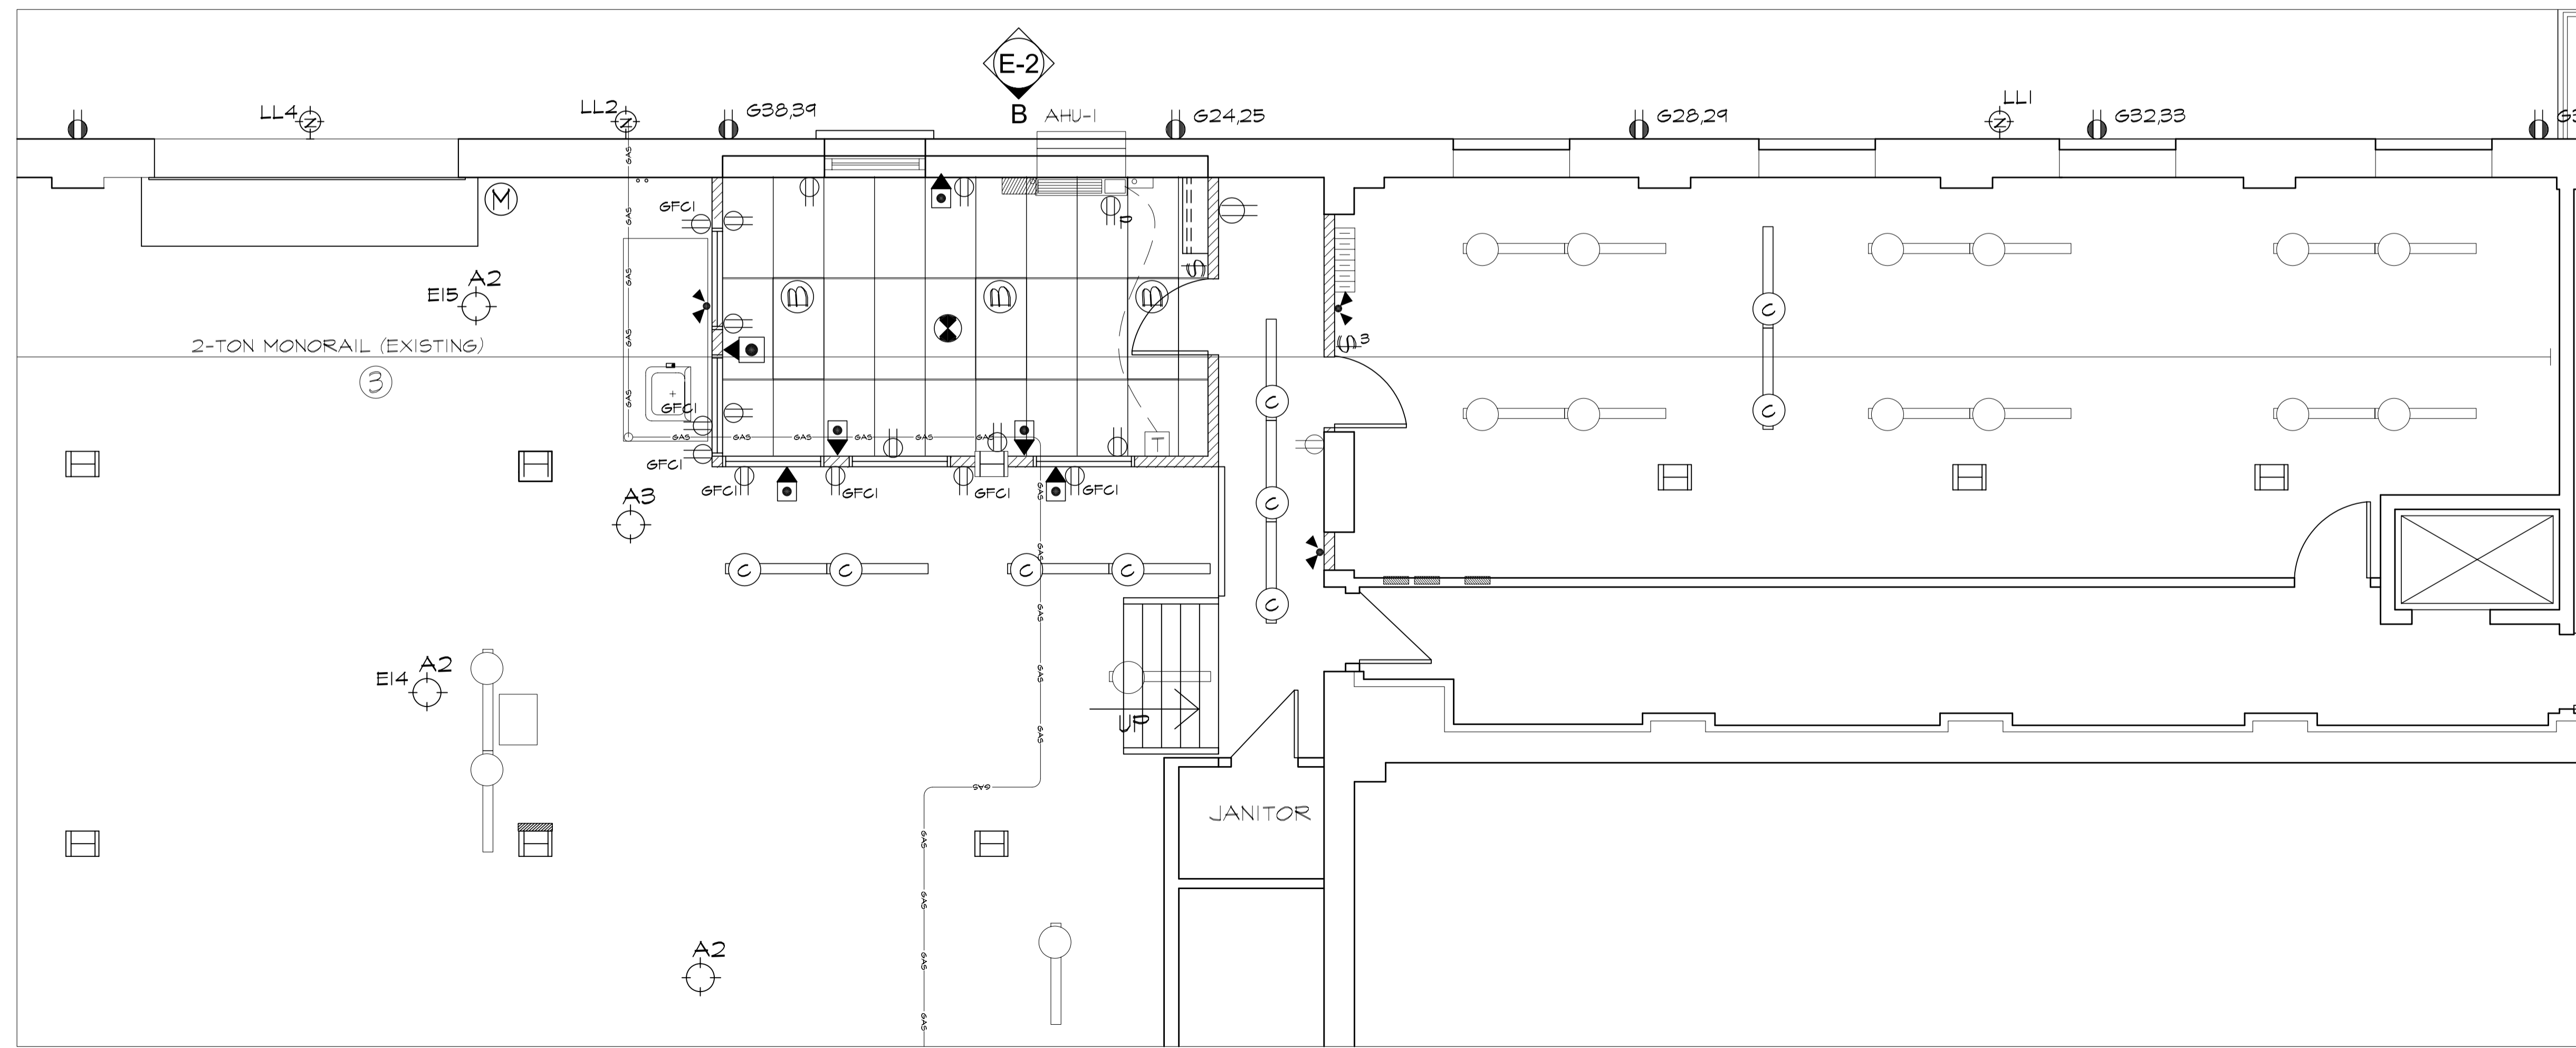

ENLARGED PARTIAL MAIN FLOOR PLAN-ELECTRICAL RENOVATION

SCALE: 1/4" = 1'-0"

NOTES :

GENERAL NOTES:  
SEE SHEET E-1

DEMOLITION NOTES:

- ① DISCONNECT & SALVAGE FOR RENOVATION.
- ② PANEL 'J' RELOCATION TO BE CONSULTED WITH CITY OF WINNIPEG.

SYMBOLS & DESCRIPTION:  
SEE SHEET E-1

NO.	REVISION/DESCRIPTION	BY	DATE
SEALS			



DRAWN BY	CHECKED BY	APPROVED
DTA	USER APPROVAL	

CITY OF WINNIPEG  
PLANNING, PROPERTY &  
DEVELOPMENT DEPARTMENT  
CIVIC ACCOMMODATIONS DIVISION  
300 - 65 GARRY ST. R3C 4K4

PROJECT  
POLICE AUTO REPAIR FACILITY  
GARAGE RENOVATIONS  
55 PRINCESS STREET

SHEET TITLE  
ENLARGED PARTIAL MAIN  
FLOOR PLAN

SCALE	PROJECT NO.	SHEET NO.
AS NOTED	2003-134	E-3

DRAWING SHEET SIZE: A1 (594mm x 841mm) PLOT 1:1