


FLOOR PLAN PART A FLOOR PLAN PART B

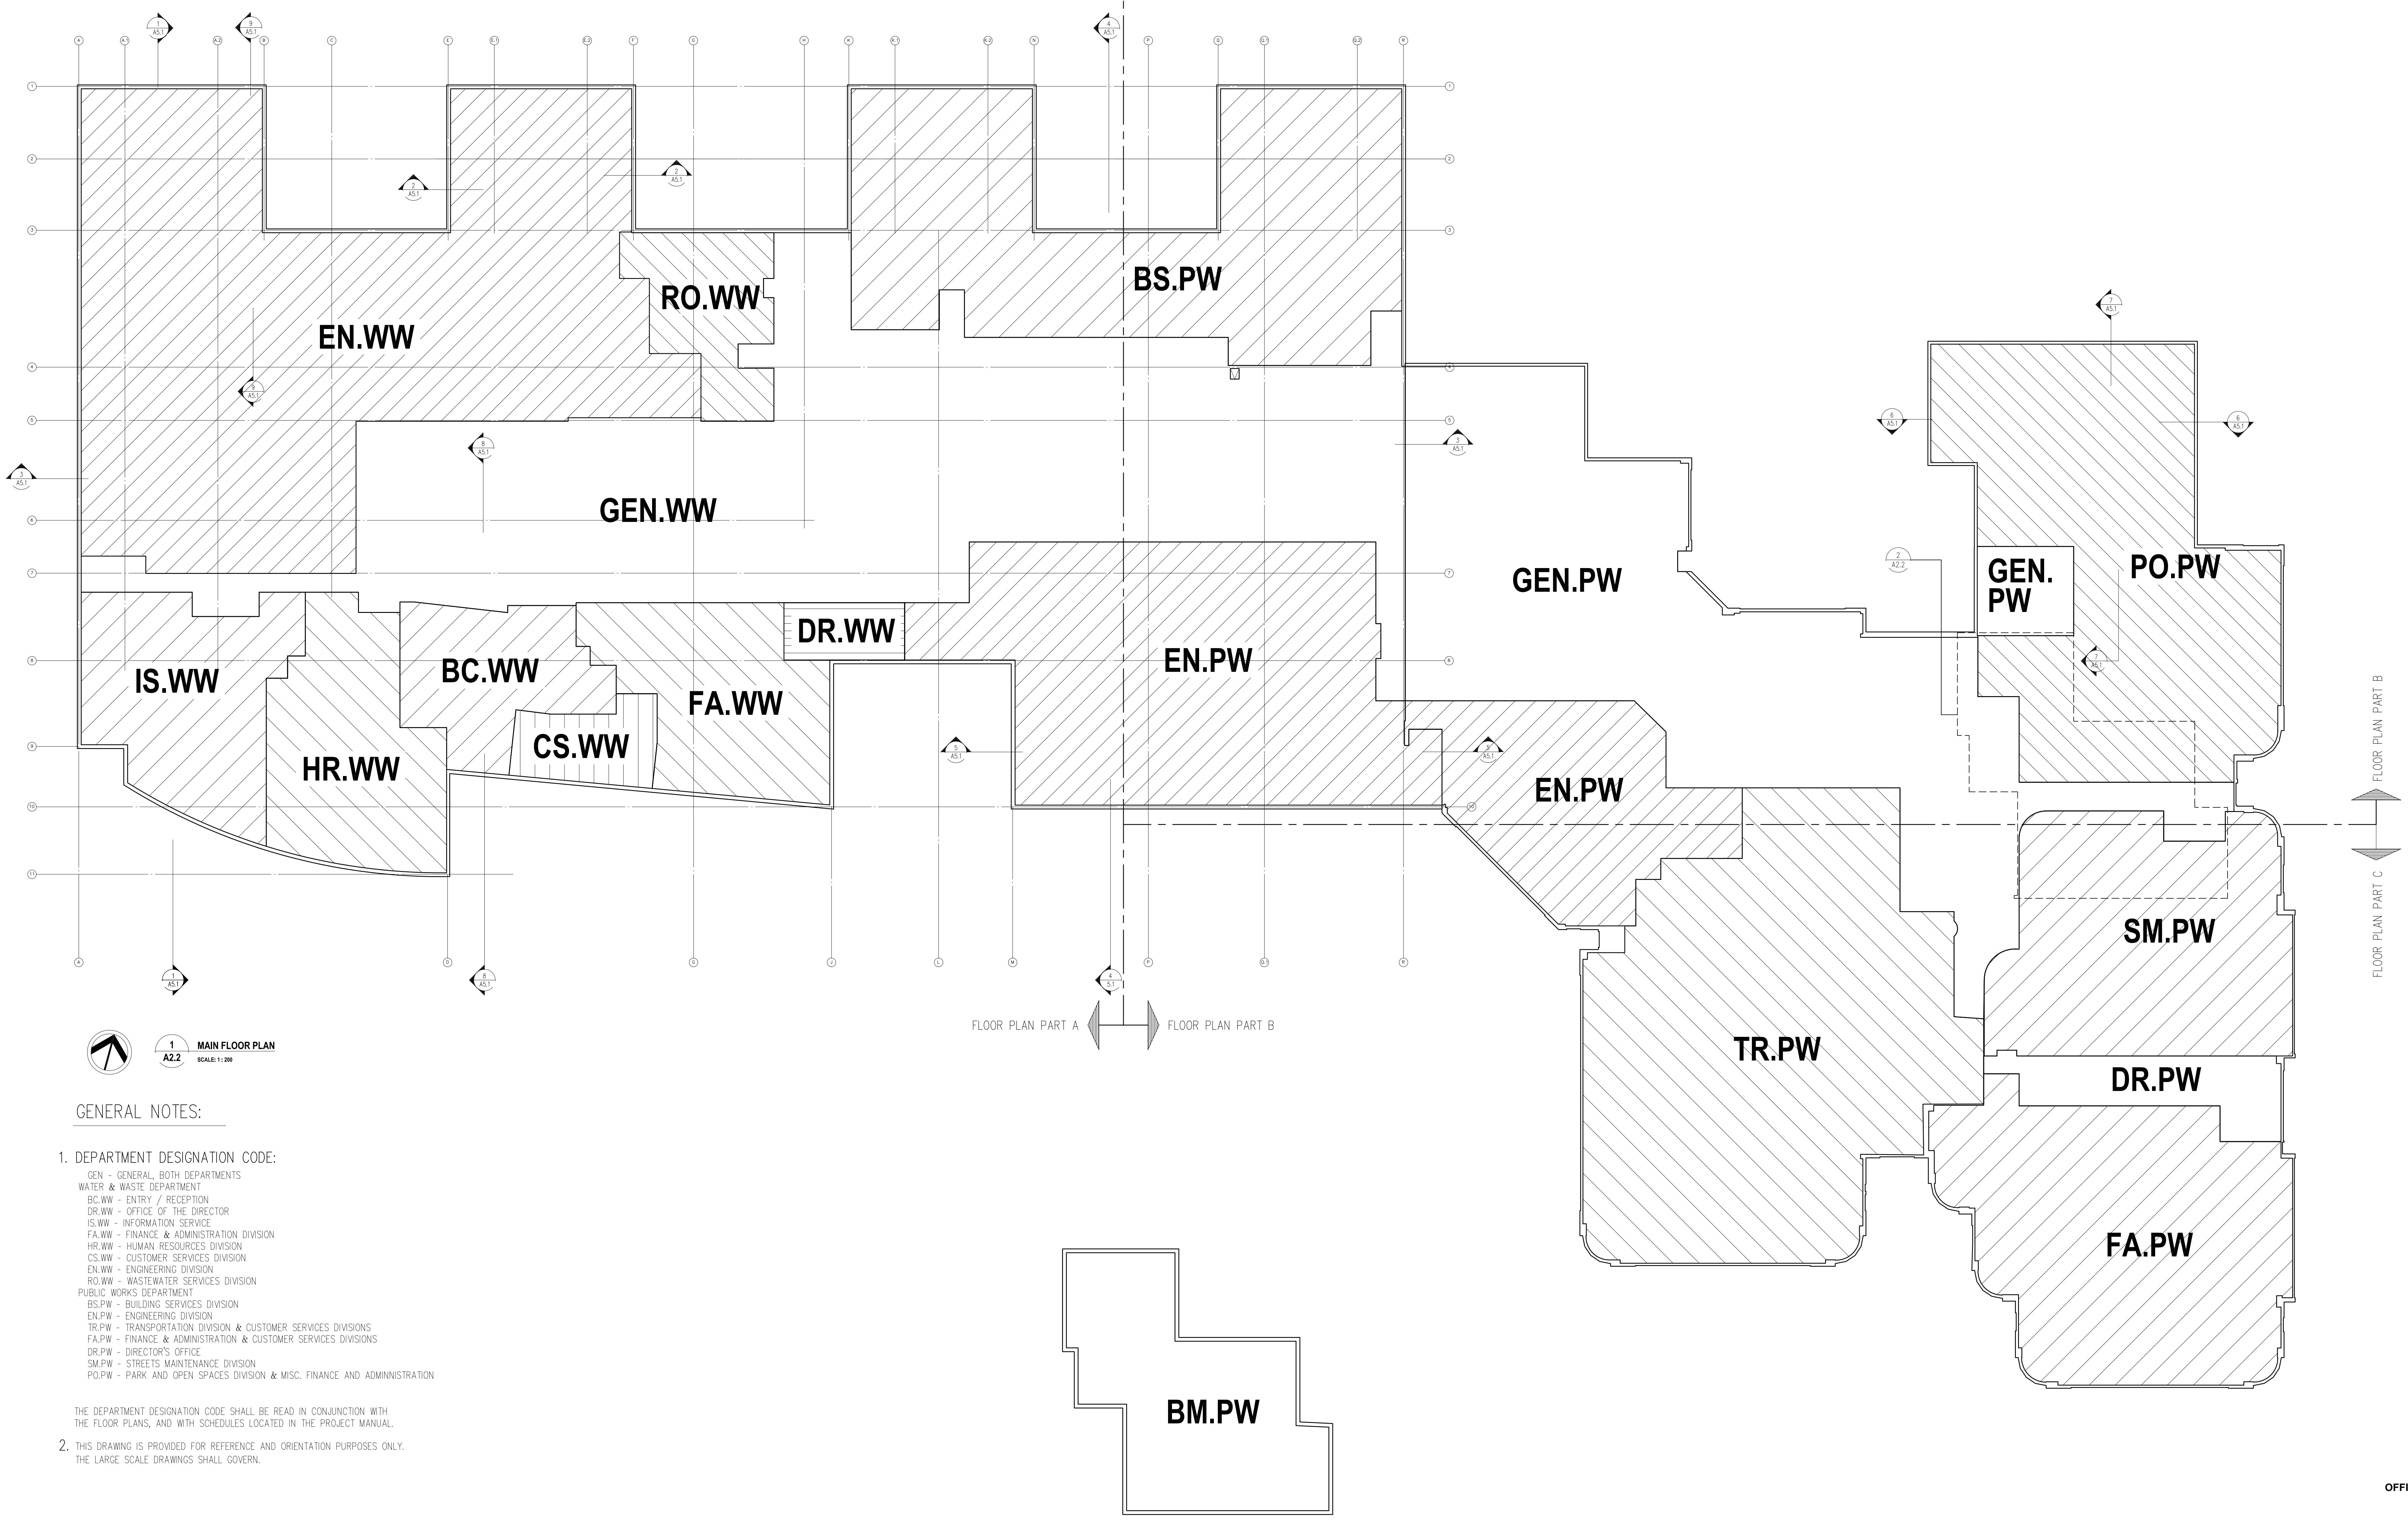

FLOOR PLAN PART A FLOOR PLAN PART B

FLOOR PLAN PART B
 FLOOR PLAN PART C

1 MAIN FLOOR PLAN
 A2.2 SCALE: 1:200

GENERAL NOTES:

- DEPARTMENT DESIGNATION CODE:
 GEN - GENERAL, BOTH DEPARTMENTS
 WATER & WASTE DEPARTMENT
 BC.WW - ENTRY / RECEPTION
 DR.WW - OFFICE OF THE DIRECTOR
 IS.WW - INFORMATION SERVICE
 FA.WW - FINANCE & ADMINISTRATION DIVISION
 HR.WW - HUMAN RESOURCES DIVISION
 CS.WW - CUSTOMER SERVICES DIVISION
 EN.WW - ENGINEERING DIVISION
 RO.WW - WASTEWATER SERVICES DIVISION
 PUBLIC WORKS DEPARTMENT
 BS.PW - BUILDING SERVICES DIVISION
 EN.PW - ENGINEERING DIVISION
 TR.PW - TRANSPORTATION DIVISION & CUSTOMER SERVICES DIVISIONS
 FA.PW - FINANCE & ADMINISTRATION & CUSTOMER SERVICES DIVISIONS
 DR.PW - DIRECTOR'S OFFICE
 SM.PW - STREETS MAINTENANCE DIVISION
 PO.PW - PARK AND OPEN SPACES DIVISION & MISC. FINANCE AND ADMINISTRATION
- THE DEPARTMENT DESIGNATION CODE SHALL BE READ IN CONJUNCTION WITH THE FLOOR PLANS, AND WITH SCHEDULES LOCATED IN THE PROJECT MANUAL.
- THIS DRAWING IS PROVIDED FOR REFERENCE AND ORIENTATION PURPOSES ONLY. THE LARGE SCALE DRAWINGS SHALL GOVERN.

2 EXISTING BASEMENT
 A2.2 SCALE: 1:200