



Mechanical Curb Flashing

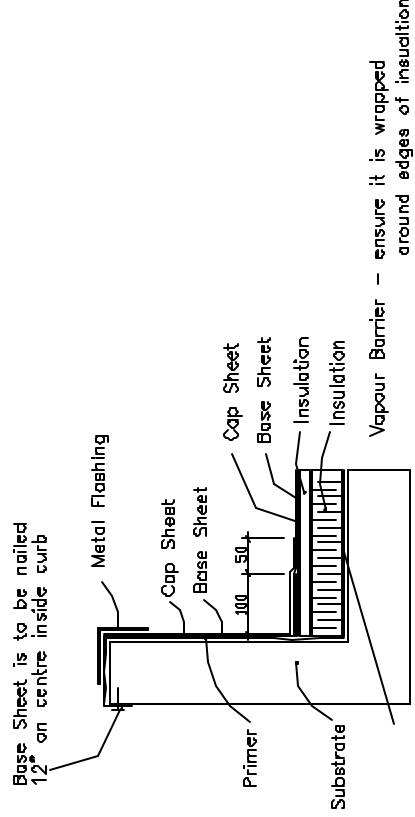


Vapour Barrier - ensure it is wrapped around edges of insulation

Typical Roof Edge Detail

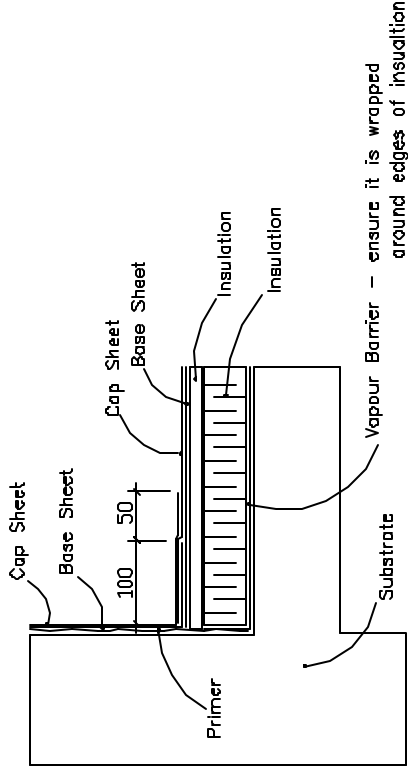


Vapour Barrier - ensure it is wrapped around edges of insulation

Structural Down Pipes

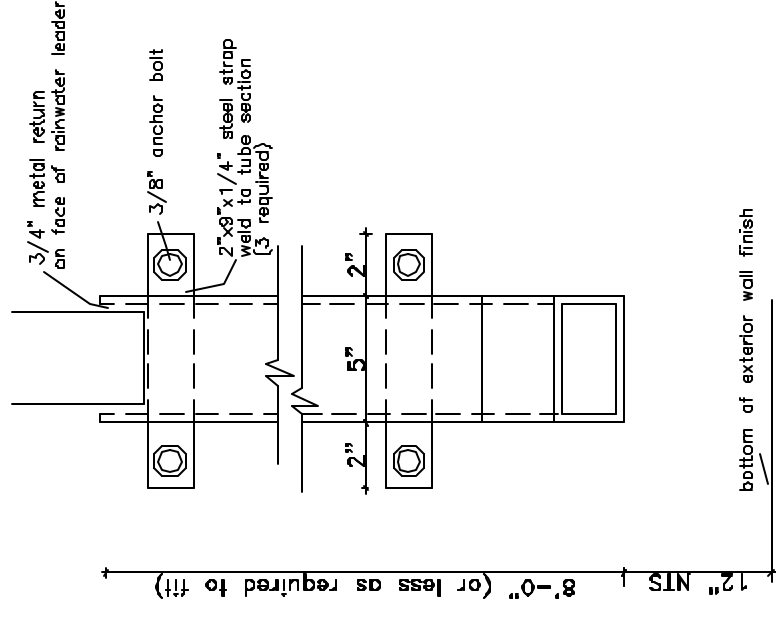

bottom of exterior wall finish


FRONT ELEVATION

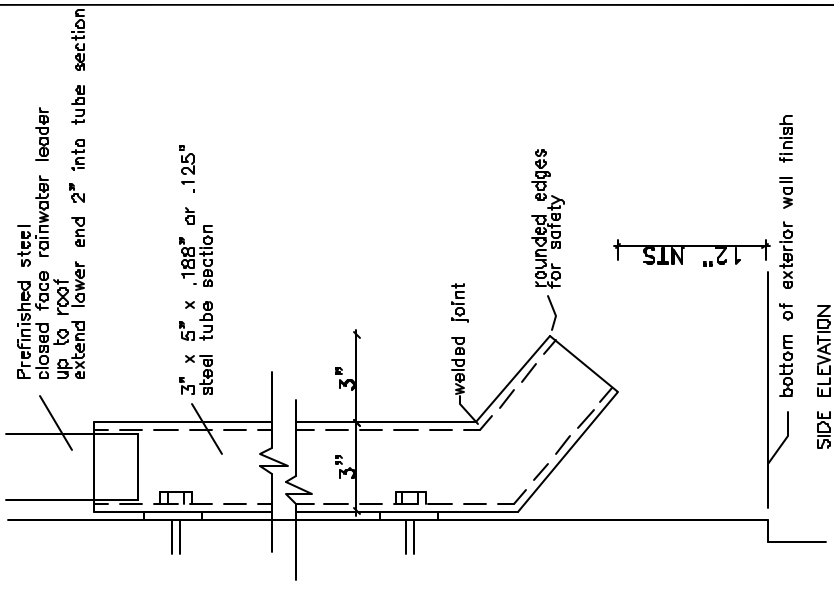

bottom of exterior wall finish


SIDE ELEVATION

Typical Parapet Construction

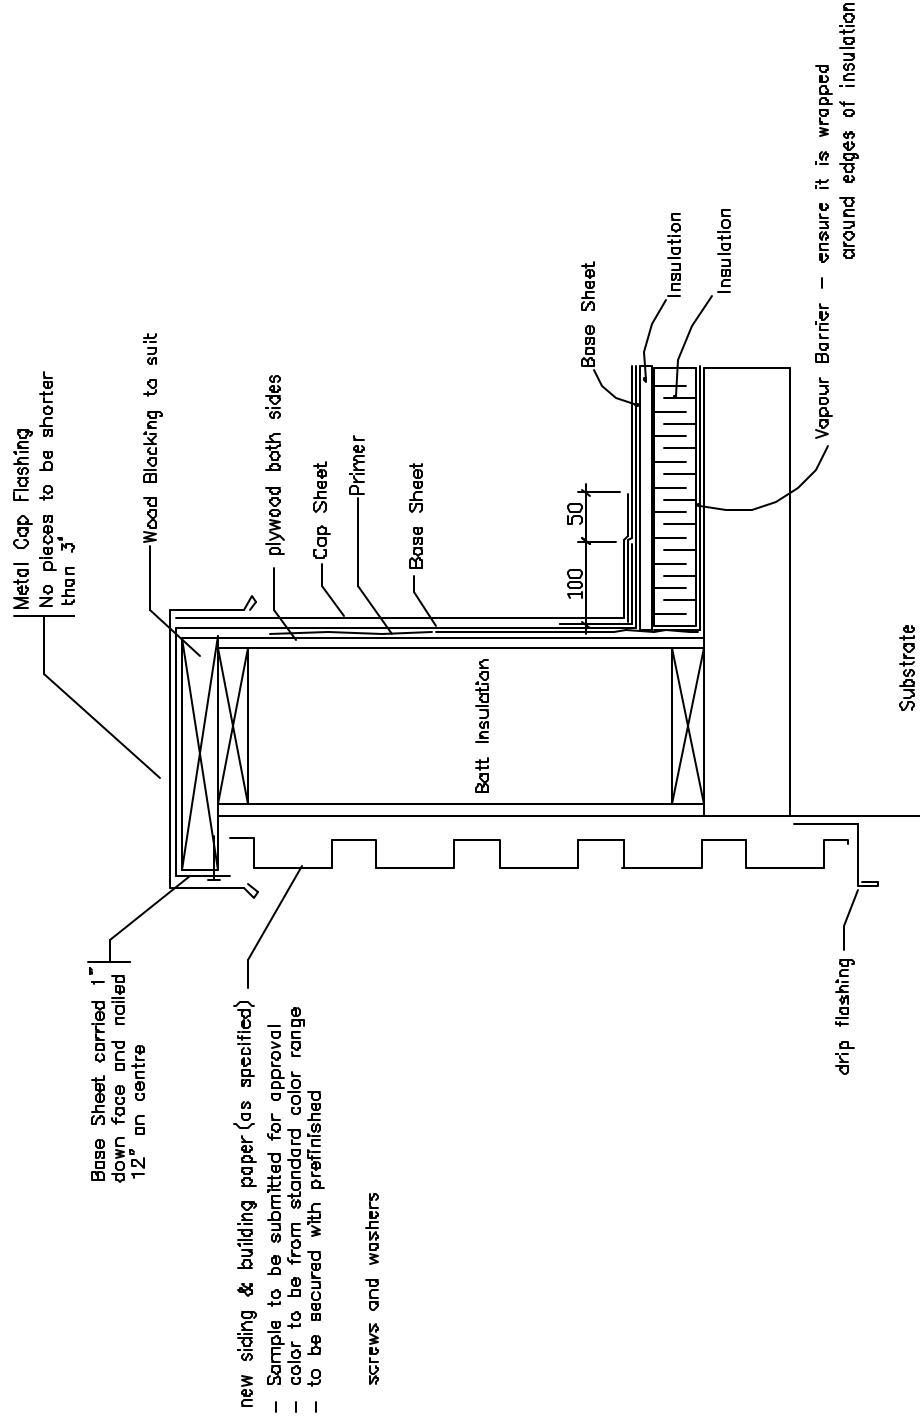

new siding & building paper (as specified)
 - Sample to be submitted for approval
 - color to be from standard color range
 - to be secured with prefinished screws and washers

Typical Curb Style Pitch Box

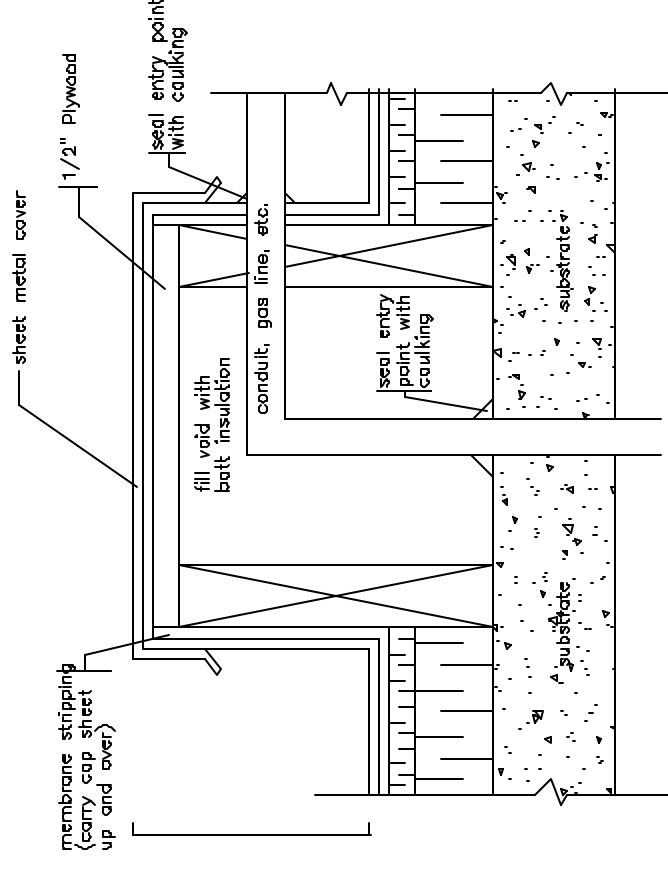

| | |
|--|--|
| AGASSIZ CONSULTING GROUP | |
| 809 Pipeline Road, Winnipeg, Manitoba Phone: 697-8091 Fax: 697-8039 | |
| Project: | Bertrand Arena 294 Bertrand Winnipeg, MB |
| Date: | April 16, 2003 |
| Drawing No. | D-1 |
| File no: | 3587-03 |
| Scale: | N.T.S. |

Note: Details are to be similar for inverted roof assemblies