




# THE CITY OF WINNIPEG

PUBLIC WORKS DEPARTMENT  
ENGINEERING DIVISION

## DISRAELI OVERPASS SUBSTRUCTURE REHABILITATION


TENDER NO. 237-2004  
MAY, 2004

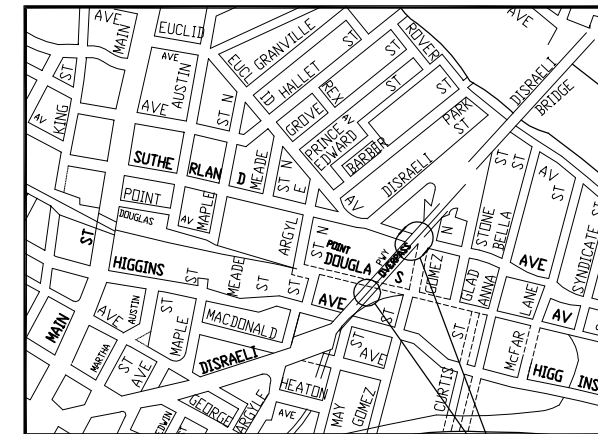

KEY PLAN  
PIER REHABILITATION SITES

### DRAWING INDEX

CITY DRAWING NO.	CONSULTANT DRAWING NO.	DESCRIPTION	SHEET NO.
B112-04-04	COW-4-615	COVER SHEET & SITE PLAN	SHEET 1 OF 4
B112-04-05	COW-5-615	PIER 8 REHABILITATION WORKS	SHEET 2 OF 4
B112-04-06	COW-6-615	PIER 15 REHABILITATION WORKS	SHEET 3 OF 4
B112-04-07	COW-7-615	PIER 18 REHABILITATION WORKS	SHEET 4 OF 4

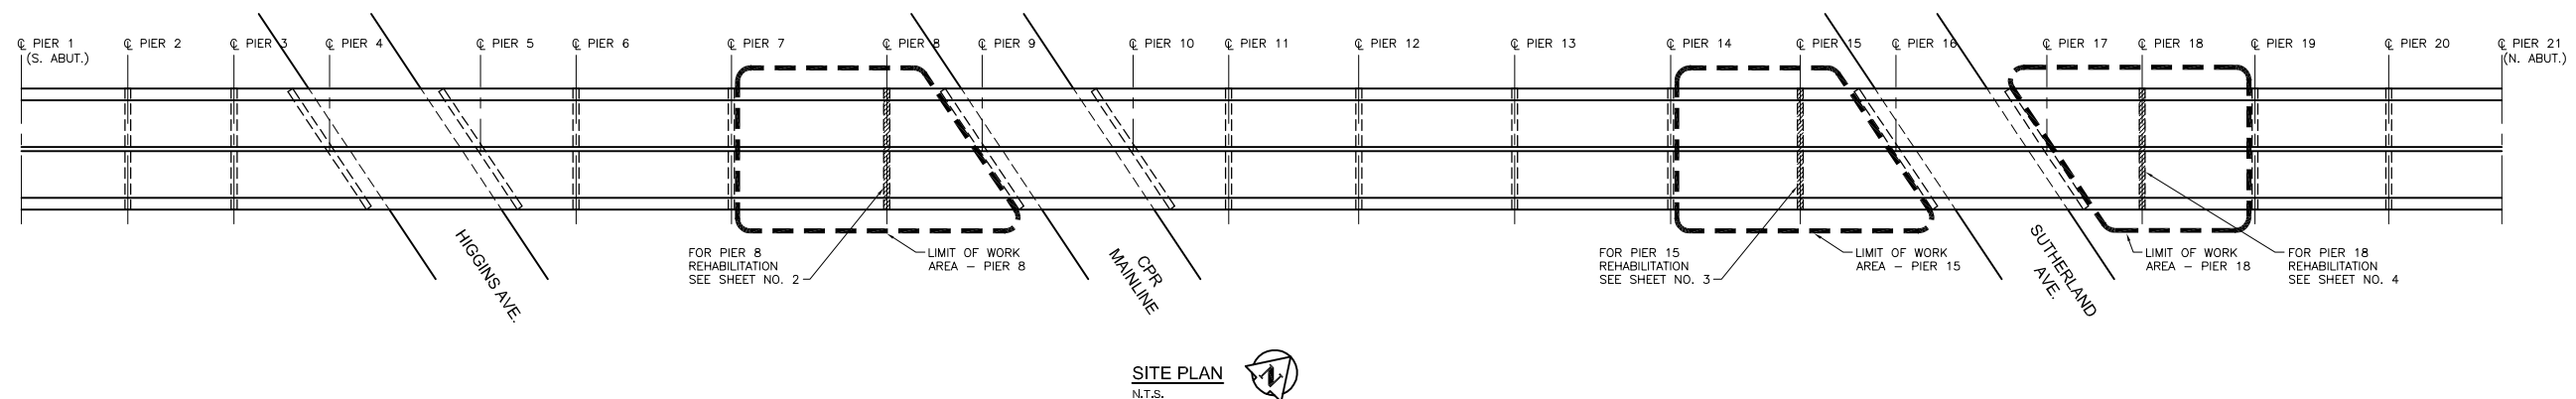

RELEASED FOR CONSTRUCTION BY:

DATE



ORIGINAL SEALED BY  
M.J. BOISSONNEAULT  
P. ENG.  
04/05/11



**Stantec Consulting Ltd.**

CONSULTANT DRAWING NO.  
COW-4-615

CITY DRAWING NO.  
B112-04-04

WINNIPEG  
MANITOBA

SHEET 1 OF 4