


SPUR LINE EASEMENT

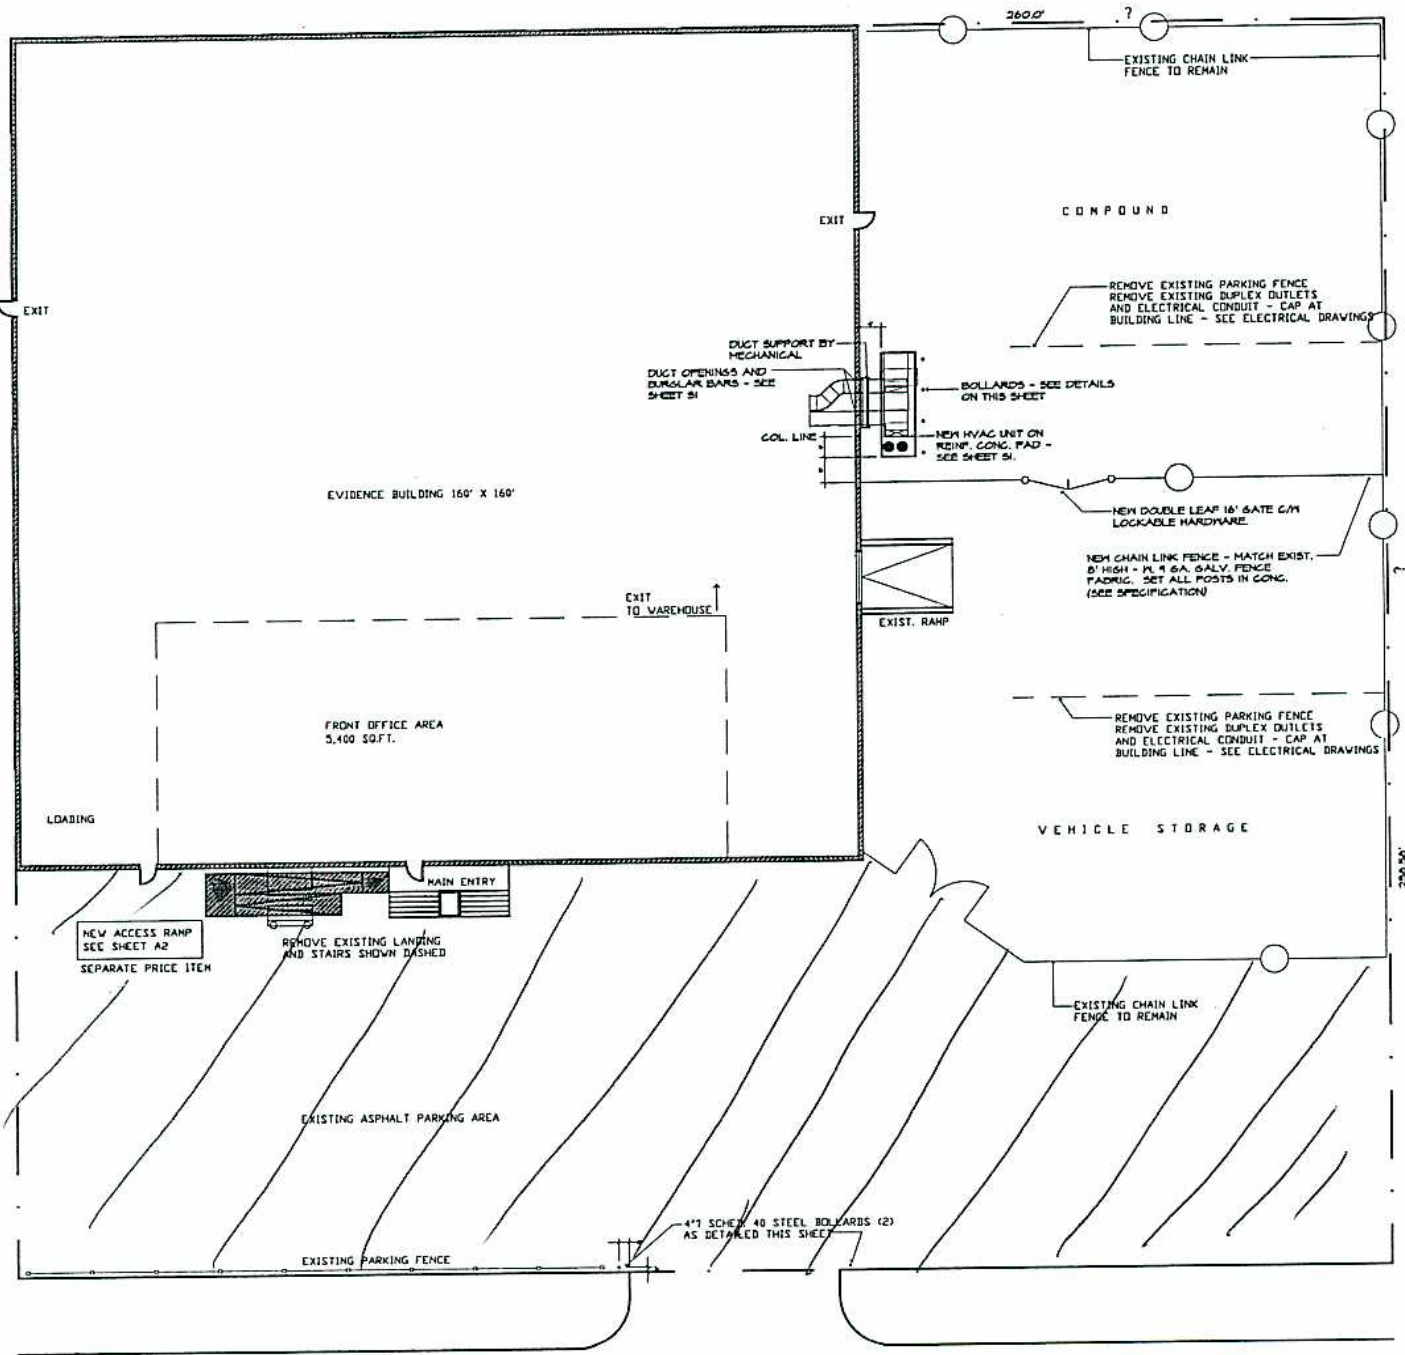

EMPRESS STREET

850 EMPRESS.

SITE PLAN
SCALE: 1/16" = 1'-0"

