

File Name

Date

Sheet no.


Description

Project No.

Address



LANE
5,287 SQ FT

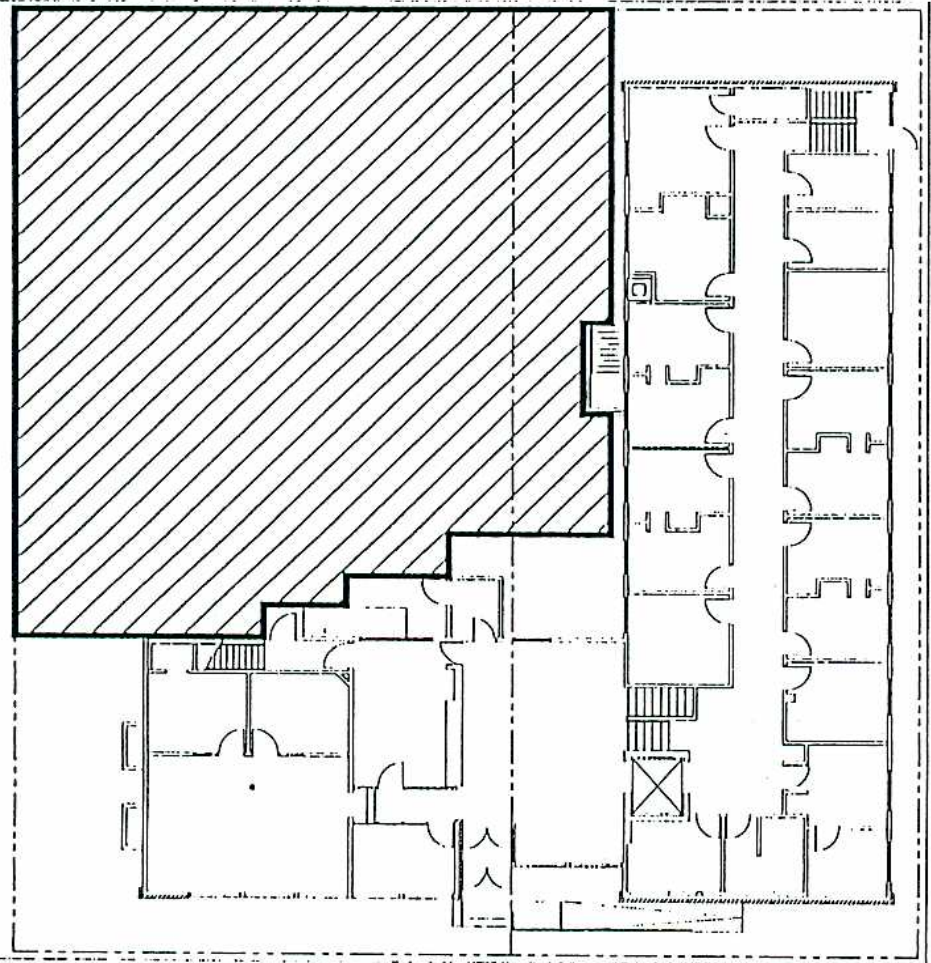


BRYCE STREET

RIVER AVENUE

385 RIVER Ave

NO.	REVISION/DESCRIPTION	BY	DATE

DESIGNED BY: [Signature]
 CHECKED BY: [Signature]
 THE CITY OF SPRINGFIELD
 CIVIC BUILDINGS DEPARTMENT
 400-180 KING ST., 3RD FLOOR
 PROJECT

COMMUNITY SERVICES
HEALTH DIVISION
385 RIVER

SHEET TITLE
SITE PLAN

SCALE: 1/8" = 1' 0"
 SHEET NO.