

SITE PLAN

FORT STREET

100 MAIN STREET

DATE	NO.	SHEET NO.


PLAN

PROJECT

THE CITY OF WINNEPEG  
PUBLIC BUILDINGS DEPARTMENT  
400-100 KING ST. W. 3RD FLOOR

DATE	BY	REVISION/DESCRIPTION

DATE	BY	REVISION/DESCRIPTION

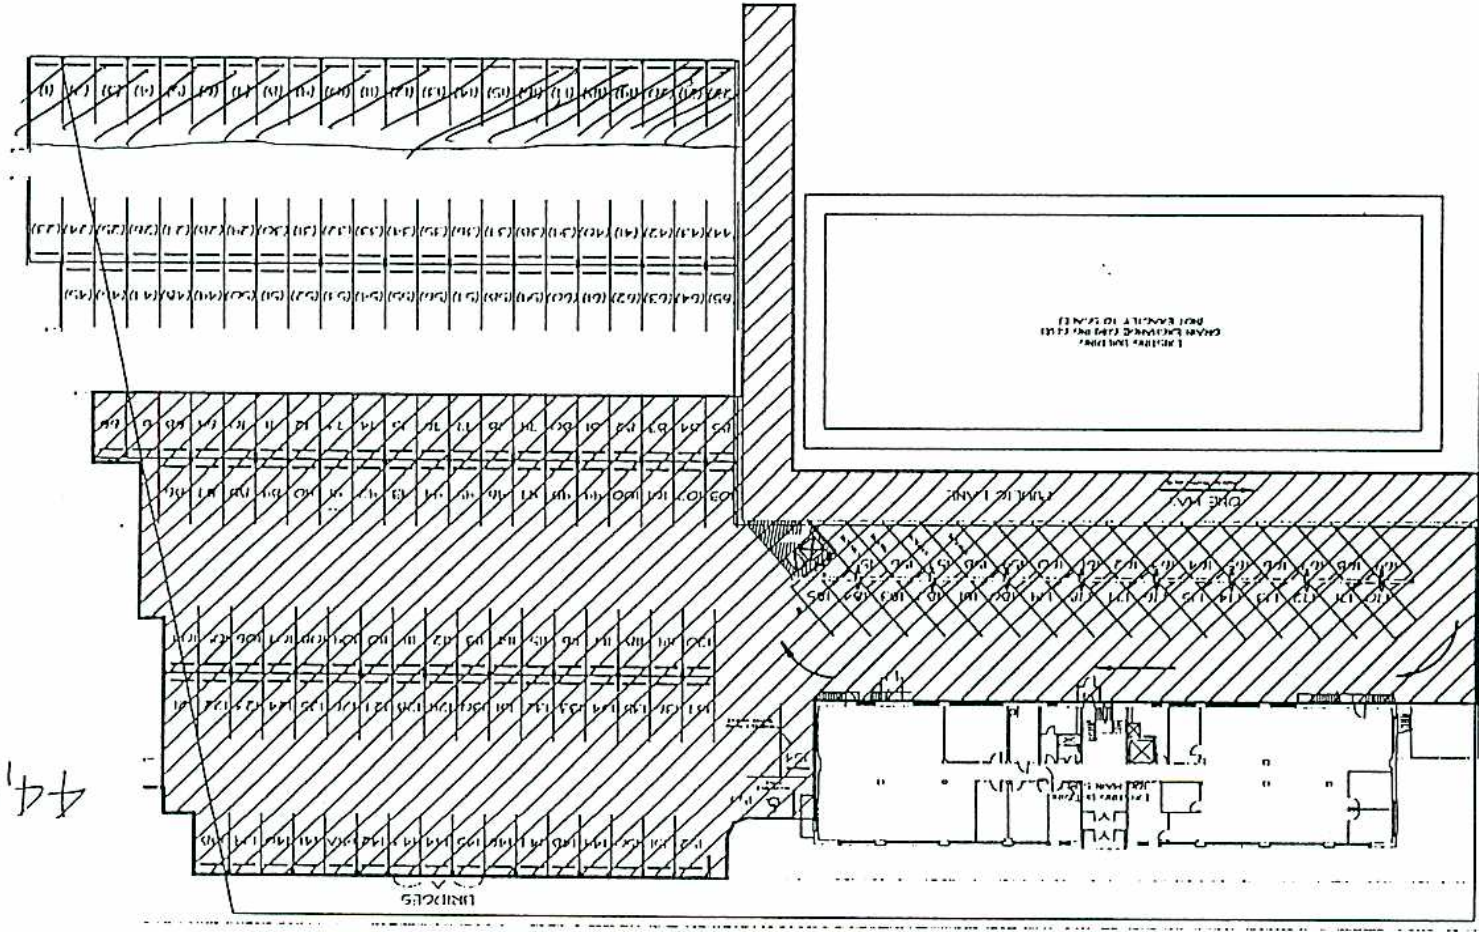

MAIN STREET



44,431 SQ FT

NOTES :