



24,919 SQ. FT.

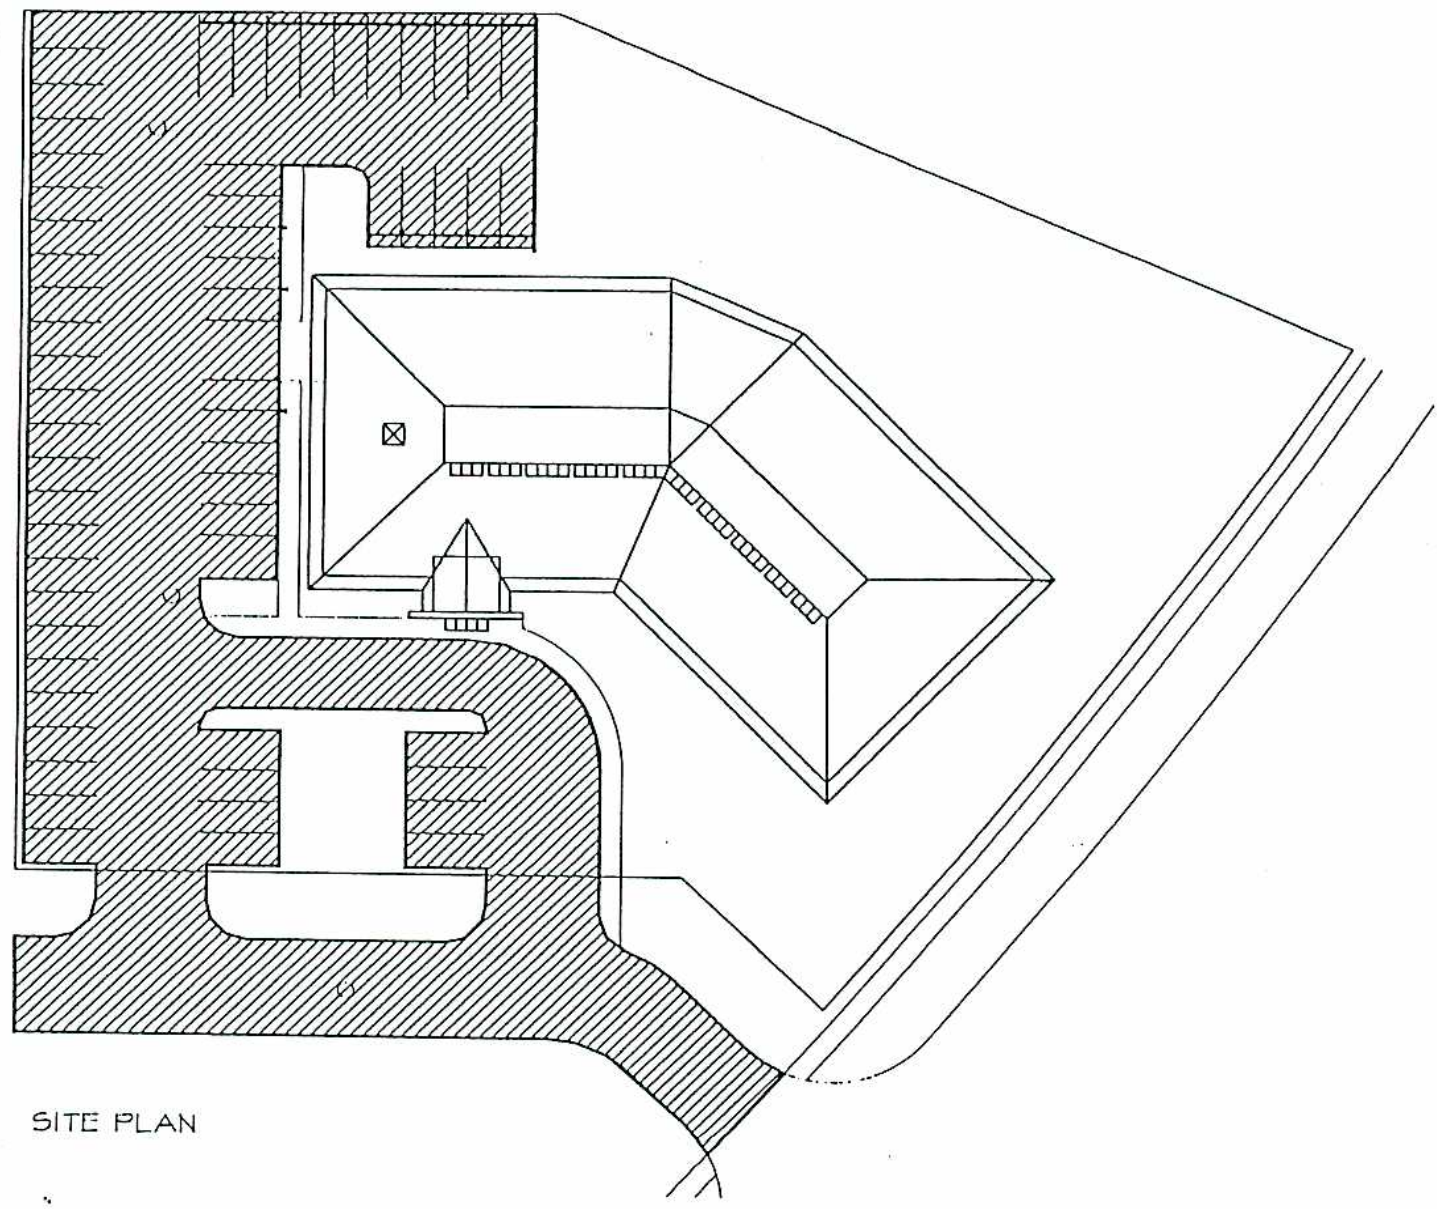

SITE PLAN

1168 DAKOTA

SCALE 1" = 20'-0"

DESIGNED BY DATE 1921	CHECKED BY DATE 1921
 THE CITY OF GRANITE CIVIC BUILDING DEPARTMENT 400-420 KANSAS ST., FORT SMOULDER PROJECT	

1168 DAKOTA STREET
LOUIS RIEL LIBRARY

SHEET FILE

SITE PLAN

SCALE 1" = 20'-0" SHEET NO. 1

Address 1168 DAKOTA STREET Project No. Description SITE PLAN Sheet No. Date 11-21-21 File Name 116820-010