


File Name: _____ Date: _____ Sheet no. _____ Description: 365 JEFFERSON AVENUE PROJECT NO. _____

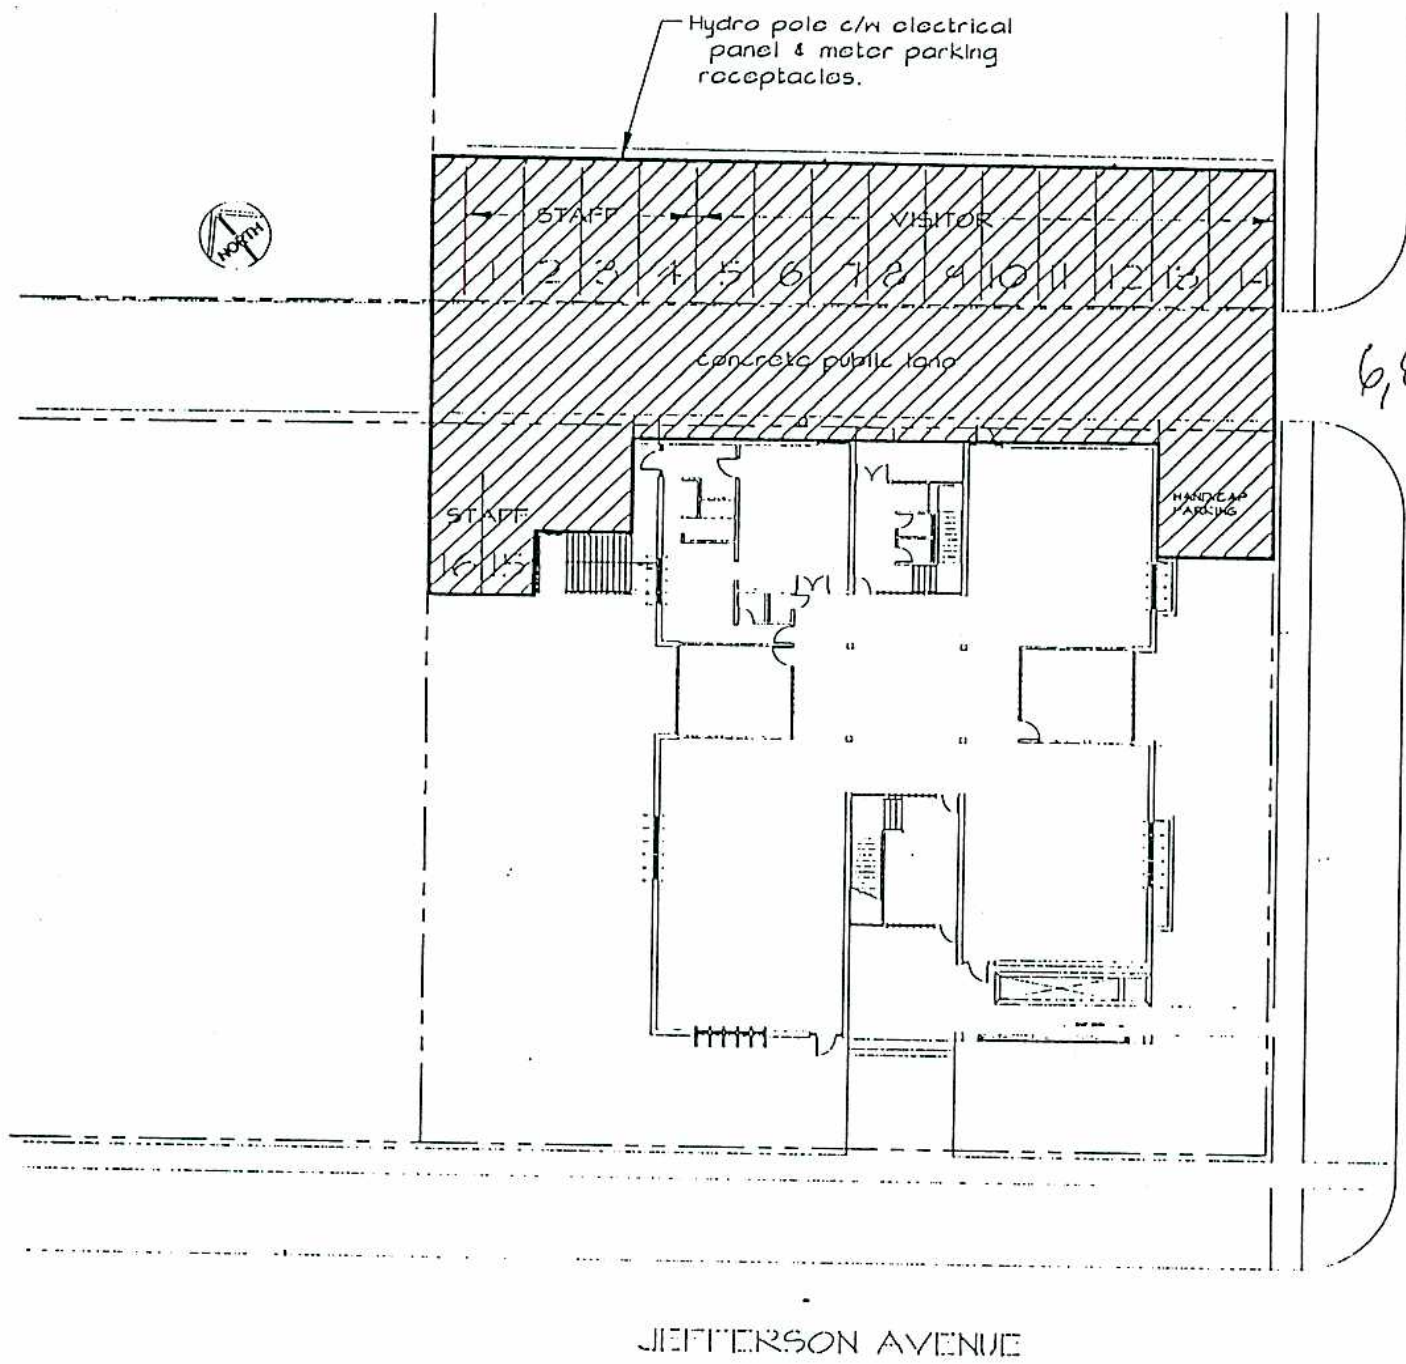


6,885 SQ. FT.

365 JEFFERSON

POWERS STREET

JEFFERSON AVENUE

NO.	REVISION/DESCRIPTION	BY	DATE

DRAWN BY: _____
 DATE: _____
 CHECKED BY: _____
 DATE: _____

 THE CITY OF PEORIA
 CIVIC BUILDINGS DEPARTMENT
 400-480 RUSH ST., ROOM 348
 PEORIA, ILL. 61601

365 JEFFERSON AVENUE
WEST HILDONAN LIBRARY

SHEET TITLE
PARKING LOT PLAN
SITE PLAN

SCALE	SHEET NO.	TOTAL SHEETS
1/8" = 1'-0"	1	1