



File Name


Date

Sheet no.

Description

Project No.

Address

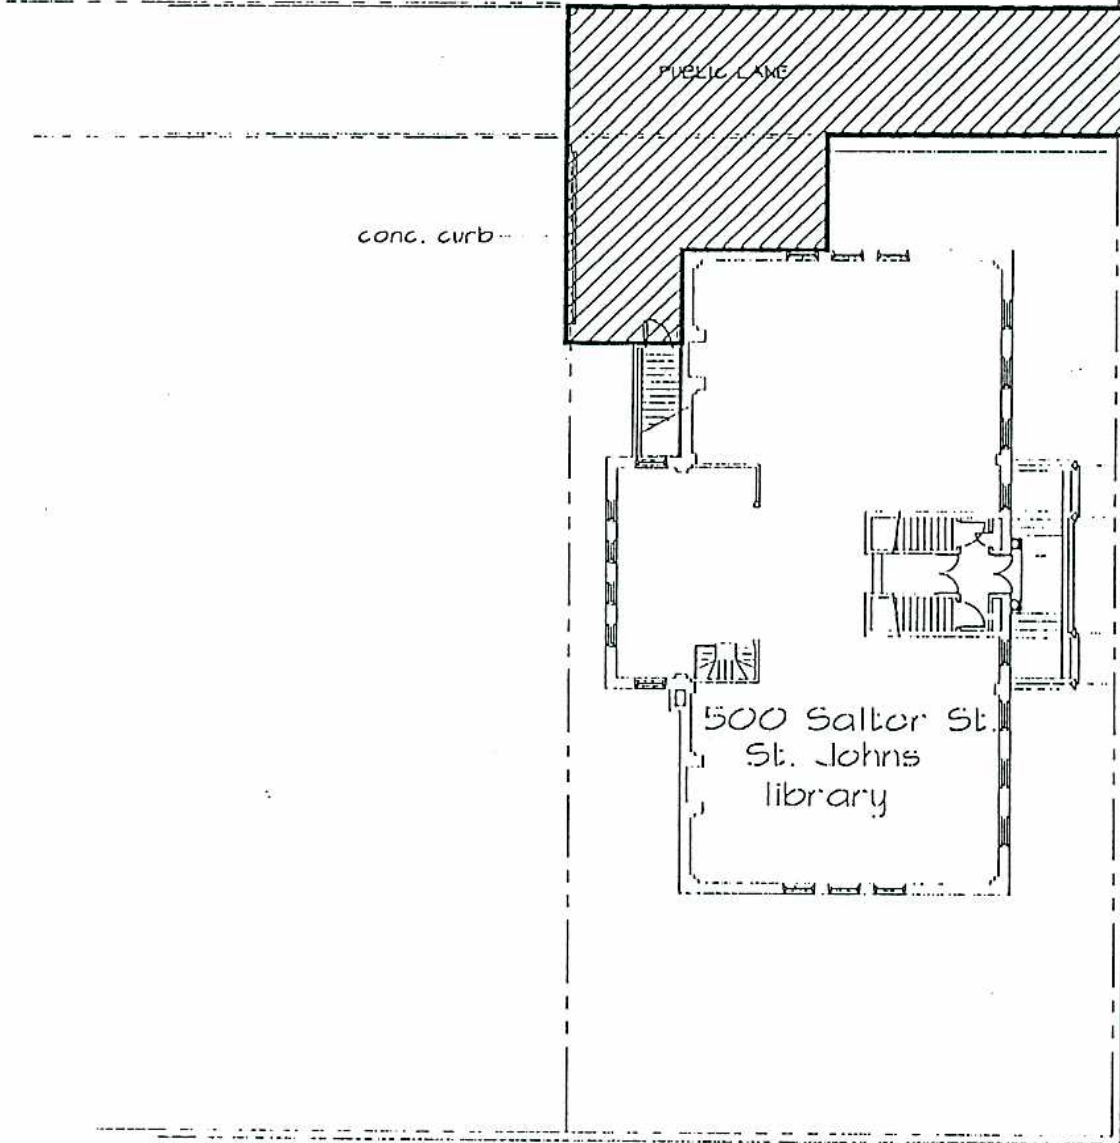


1,636 SQ. FT.

SALTER STREET

MURRAY AVENUE

NO.	REVISION/DESCRIPTION	BY	DATE
-----	----------------------	----	------

DRAWN BY	CHECKED BY	APPROVED
DATE	DATE	DATE

 

500 SALTER ST.

SHEET TITLE

SITE PLAN

SCALE	DATE	SHEET NO.
1/8" = 1'-0"		