


PROJECT NO.: 88-004 ADDRESS: 260 HARTFORD AVENUE DATE: 04/1993 FILE NAME: 260-PSP-DWG



A KINS STREET

7,485 SQ. FT.

PUBLIC LANE

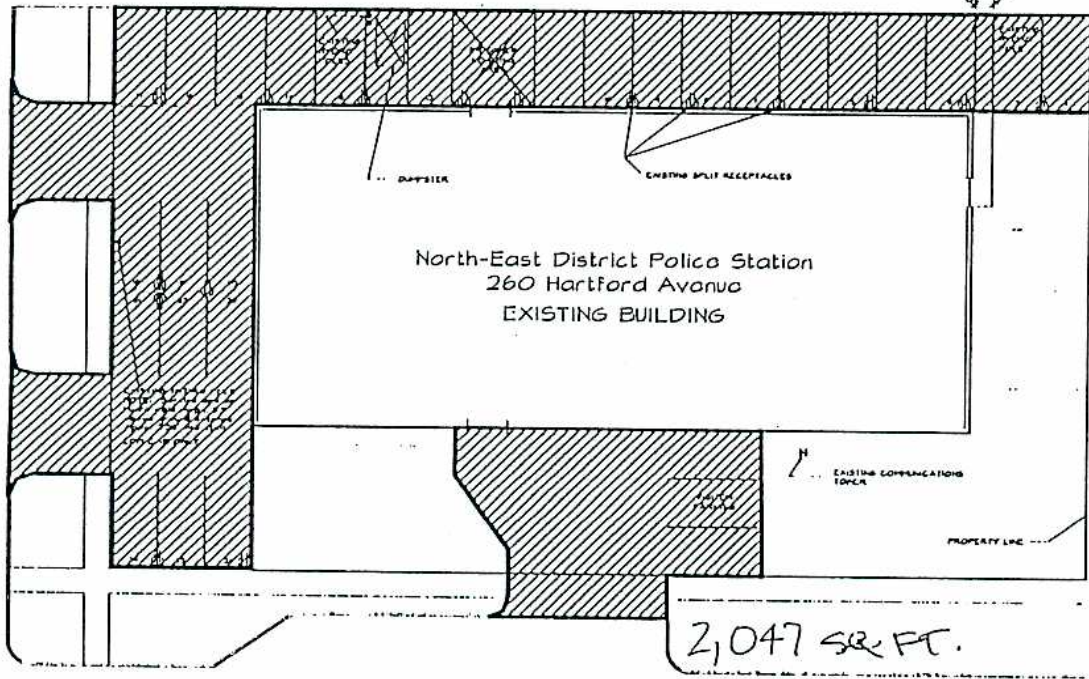

HARTFORD AVENUE

NOTES:  
Stalls 1-26 electrically serviced for staff and Police vehicle parking

260 HARTFORD

No.	REVISION/DESCRIPTION	BY	DATE
1	SEAL'S		

DRAWN BY	CHECKED BY	APPROVED
MNS		
DATE	USER APPROVAL	
NOV, 1993		



THE CITY OF WINNIPEG  
CIVIC BUILDINGS DEPARTMENT  
400 - 180 KING ST. W. 3G8

PROJECT  
North-East District  
Police Station  
260 Hartford Avenue

DATE  
SITE PLAN - Parking Lot

SCALE	INSET	SHEET NO.
1" = 20'		11