


SCALE 3/8" = 1'-0"

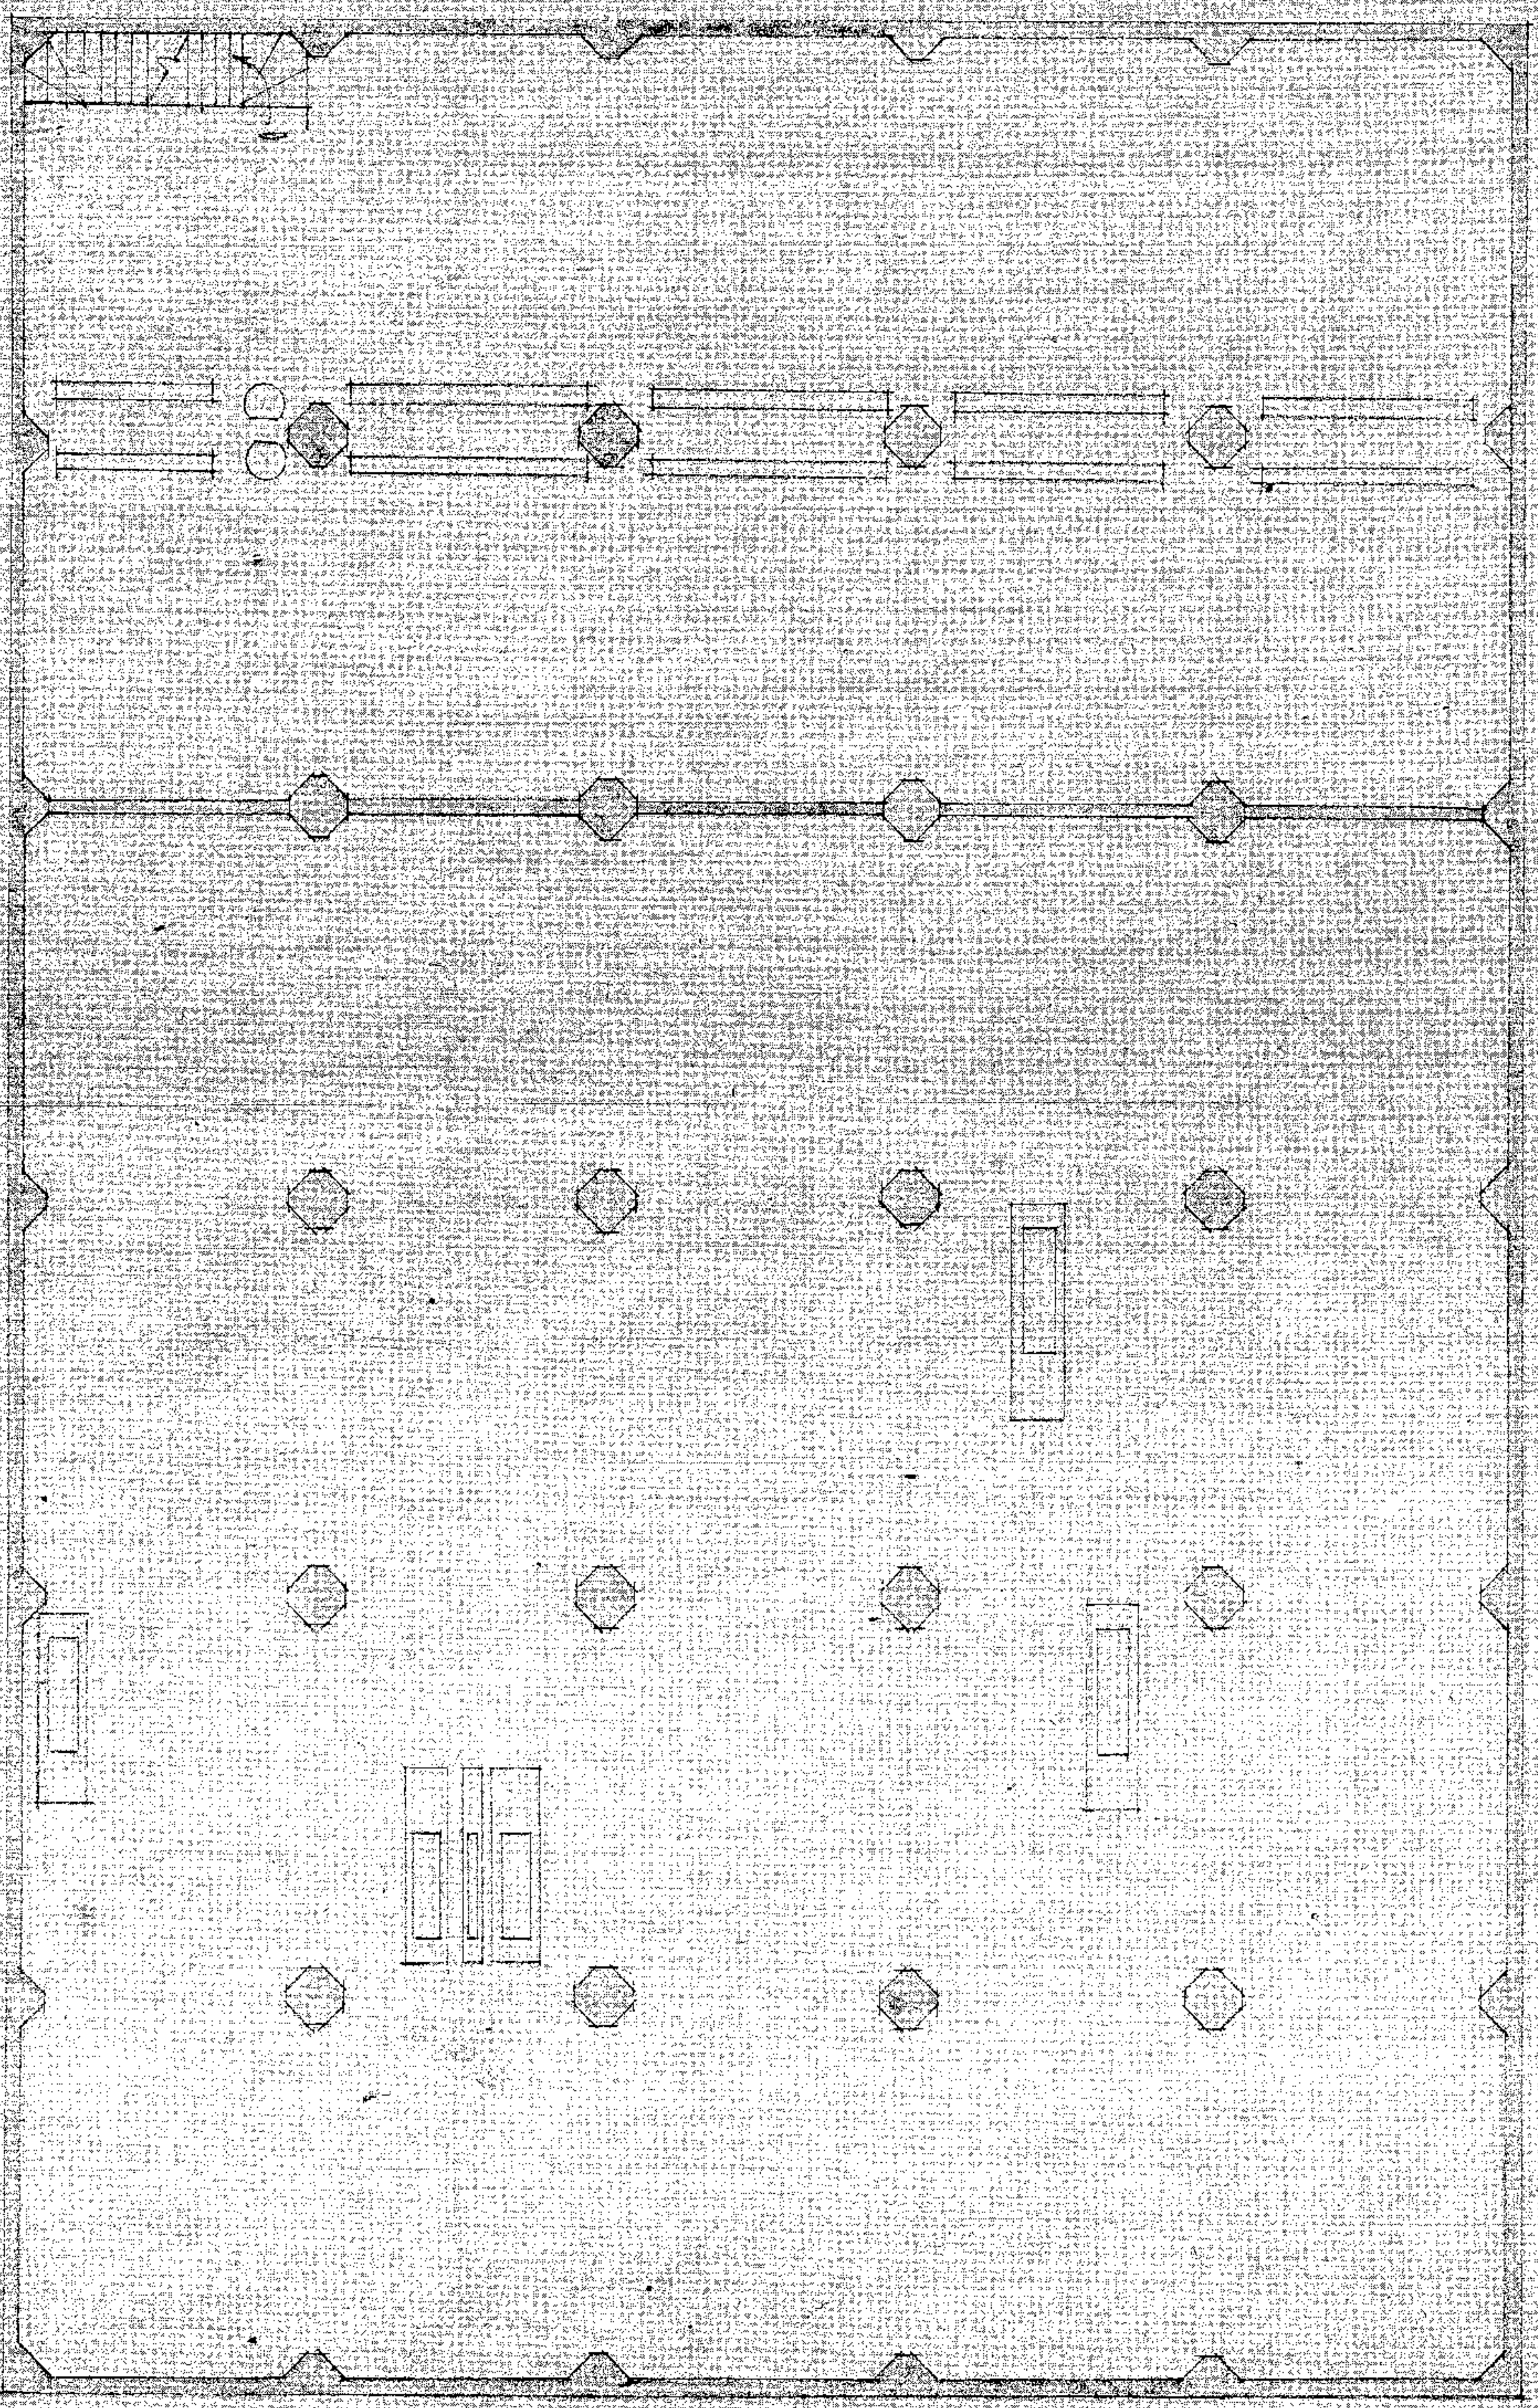

HEAD FLOOR PLAN

ODOLIVE FLOUR MILLS CO
LIMITED

NEW CLEANING HOUSE
WINNIPEG MILL

