


SCALE 1/8" = 1'-0"

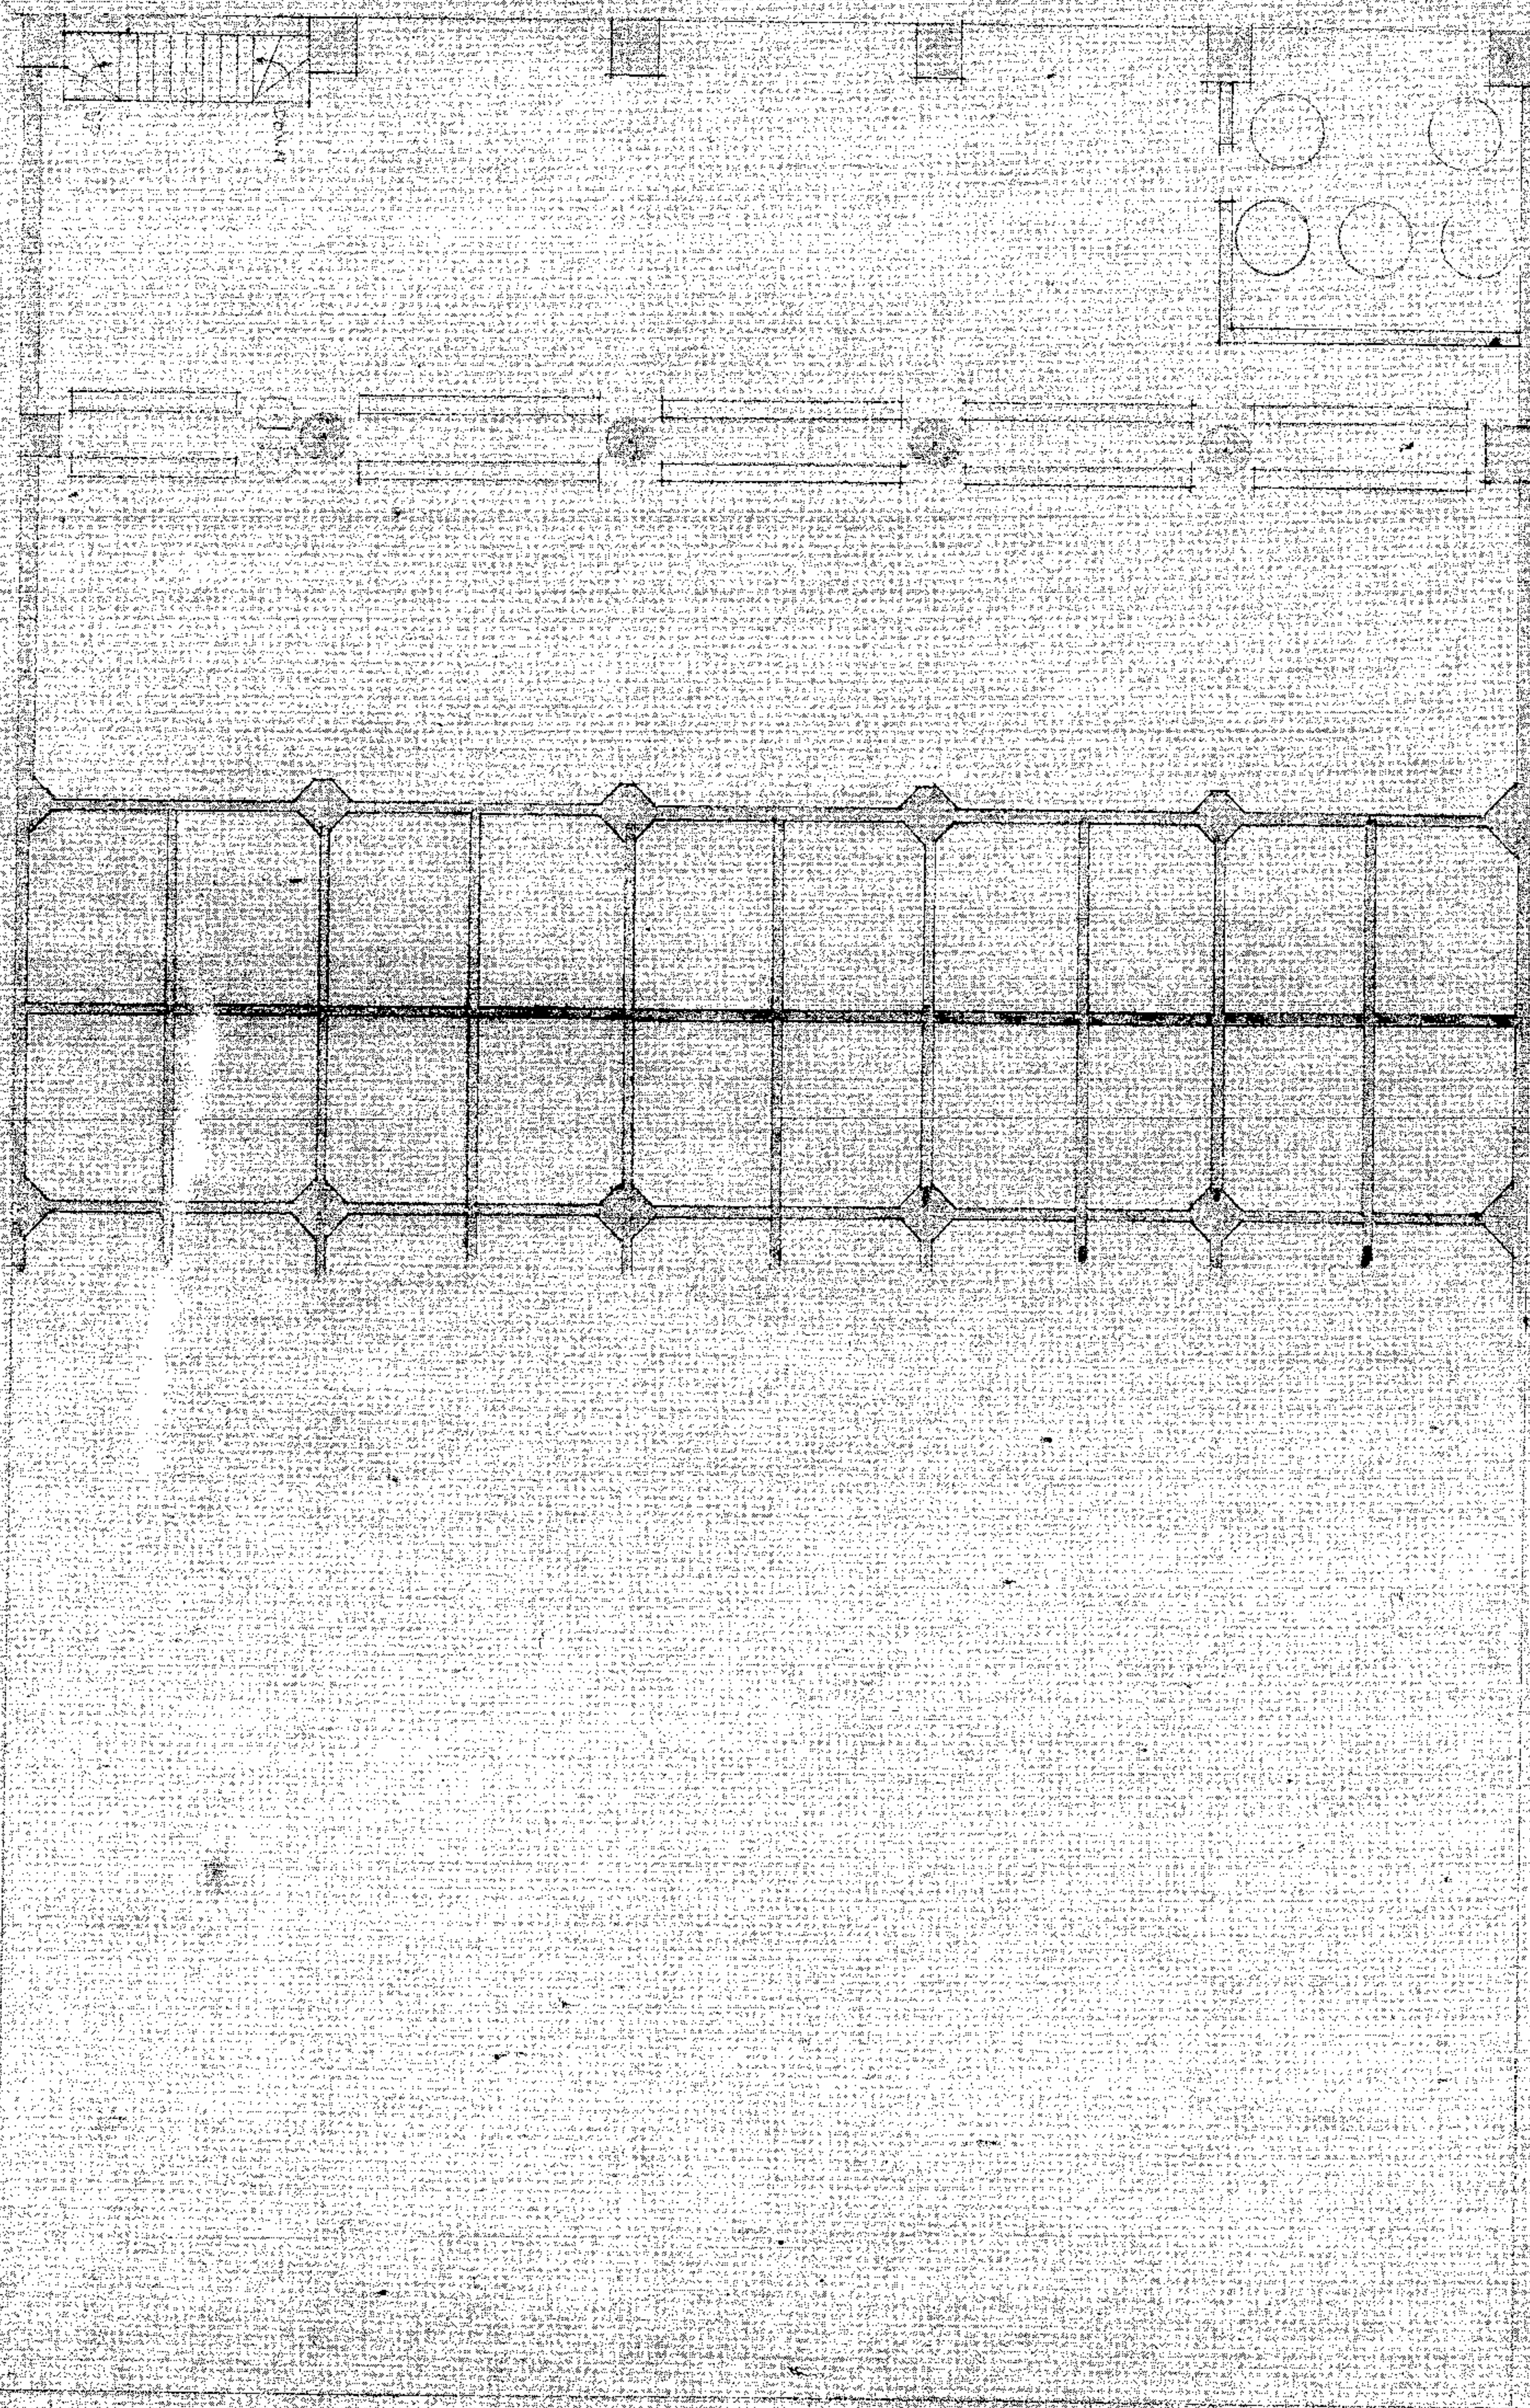

FOURTH FLOOR PLAN

OSLIVE FLOUR MILLS CO.  
LIMITED

NEW CLEANING HOUSE  
WHEELERS MILL

