
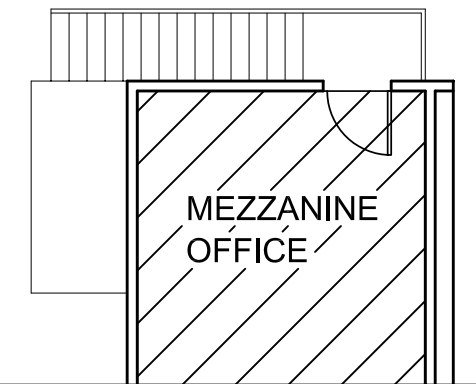



File Name 0195TE02.dwg Date 2004.10.15 Description MEZZANINE FLOOR PLAN Project No. 195 TECUMSEH Address

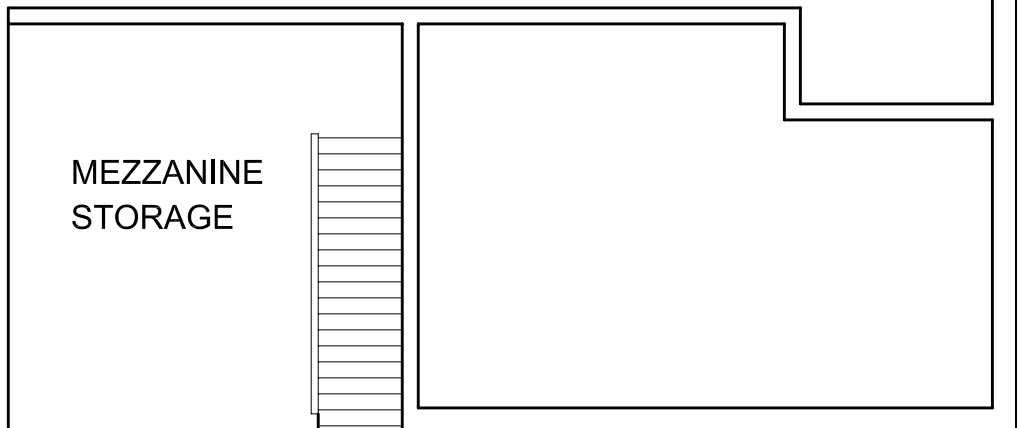

MAIN FLOOR PLAN - DEMOLITION
SCALE: 1/8"=1'-0"

FOR BUILDING FLOOR
PLAN SEE 821 ELGIN


AREA TO CLEAN = 147 SQ.FT.

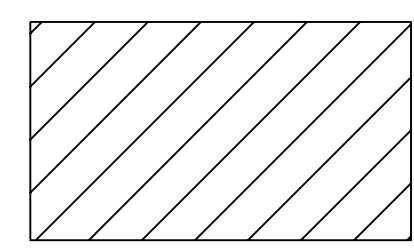

PLAN UPDATED OCT. 13/04 RCP

NO.	REVISION/DESCRIPTION	BY	DATE
SEALS			

DRAWN BY	CHECKED BY	APPROVED
CAD	USER	APPROVAL
DATE YEAR.MM.DD		


CITY OF WINNIPEG
 PLANNING, PROPERTY &
 DEVELOPMENT DEPARTMENT
 CIVIC ACCOMMODATIONS DIVISION
 300 - 65 GARRY ST. R3C 4K4

PROJECT
 OPERATIONS
 REPAIR FACILITY
 195 TECUMSEH
 SHEET TITLE
 MEZZANINE FLOOR PLAN

SCALE	PROJECT NO.	SHEET NO.
AS SHOWN		A2