


File Name 0215TE01.dwg/A1
 Date 2004.10.15
 Description MAIN FLOOR PLAN
 Project No.
 Address 215 TECUMSEH STREET

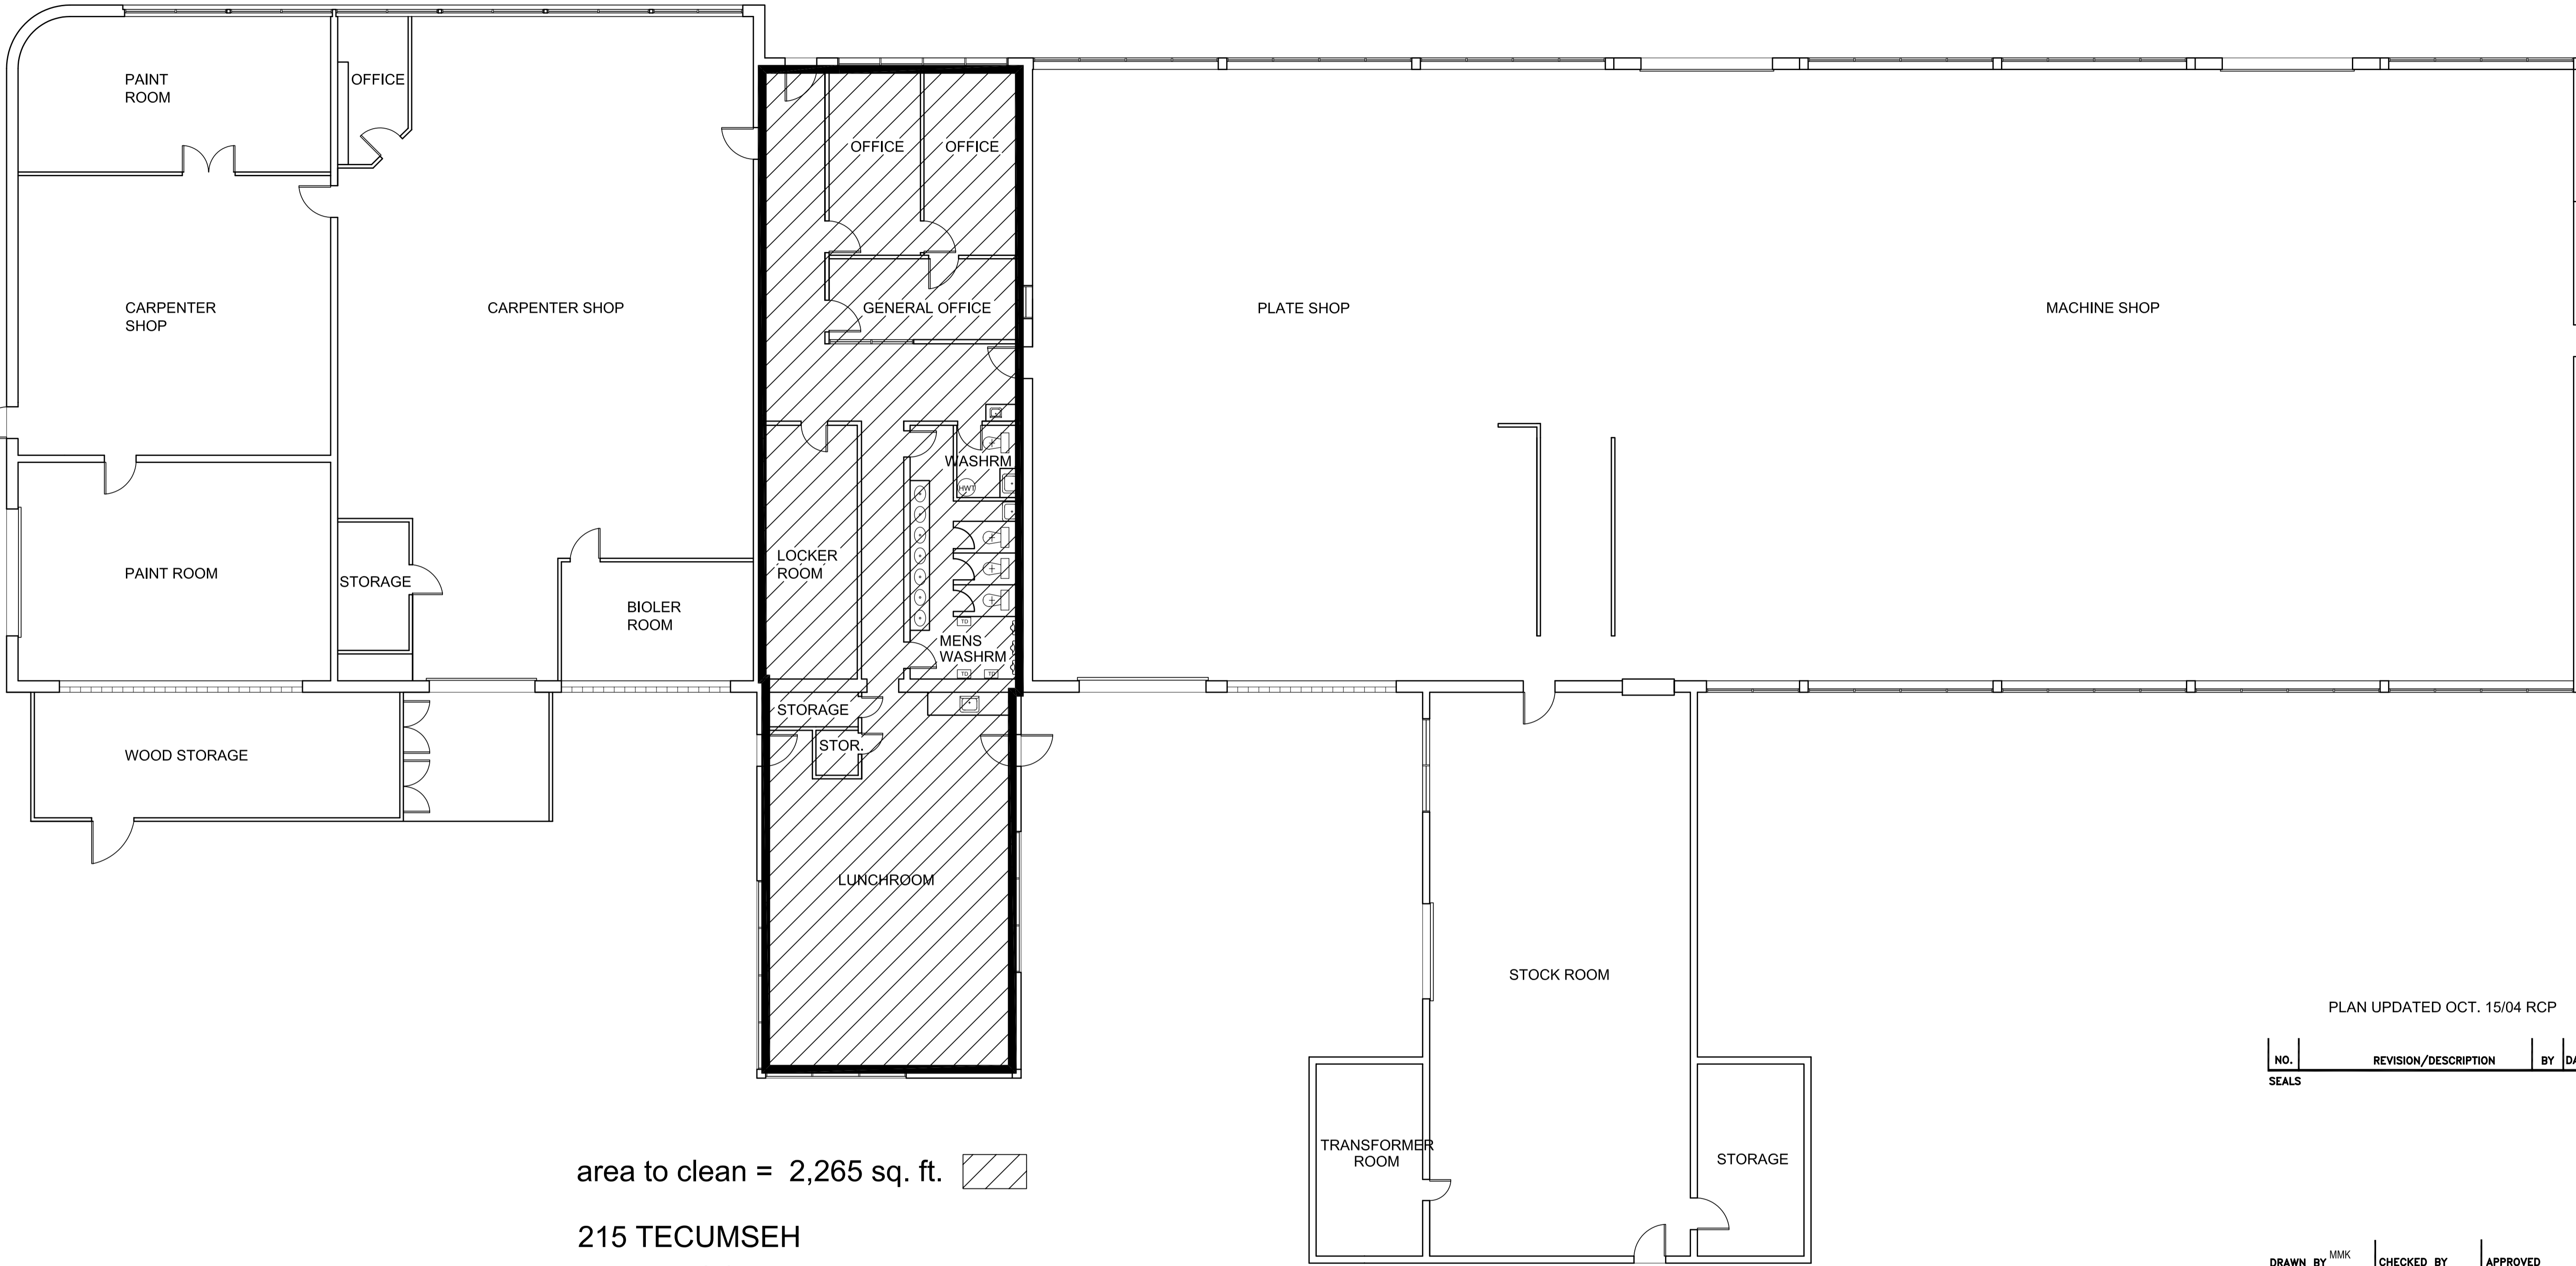

area to clean = 2,265 sq. ft.

**215 TECUMSEH
MAIN FLOOR
SHOPS**

MAIN FLOOR PLAN - 215 TECUMSEH
SCALE: 1/8"=1'-0"

PLAN UPDATED OCT. 15/04 RCP

NO.	REVISION/DESCRIPTION	BY	DATE
SEALS			

DRAWN BY	CHECKED BY	APPROVED
MMK		
DATE 2004.10.15	USER APPROVAL	

**CITY OF WINNIPEG
PLANNING, PROPERTY &
DEVELOPMENT DEPARTMENT
CIVIC ACCOMMODATIONS DIVISION
300 - 65 GARRY ST. R3C 4K4**

PROJECT

SHOPS
 215 TECUMSEH STREET
SHEET TITLE
MAIN FLOOR PLAN

SCALE	PROJECT NO.	SHEET NO.
AS SHOWN		A1