


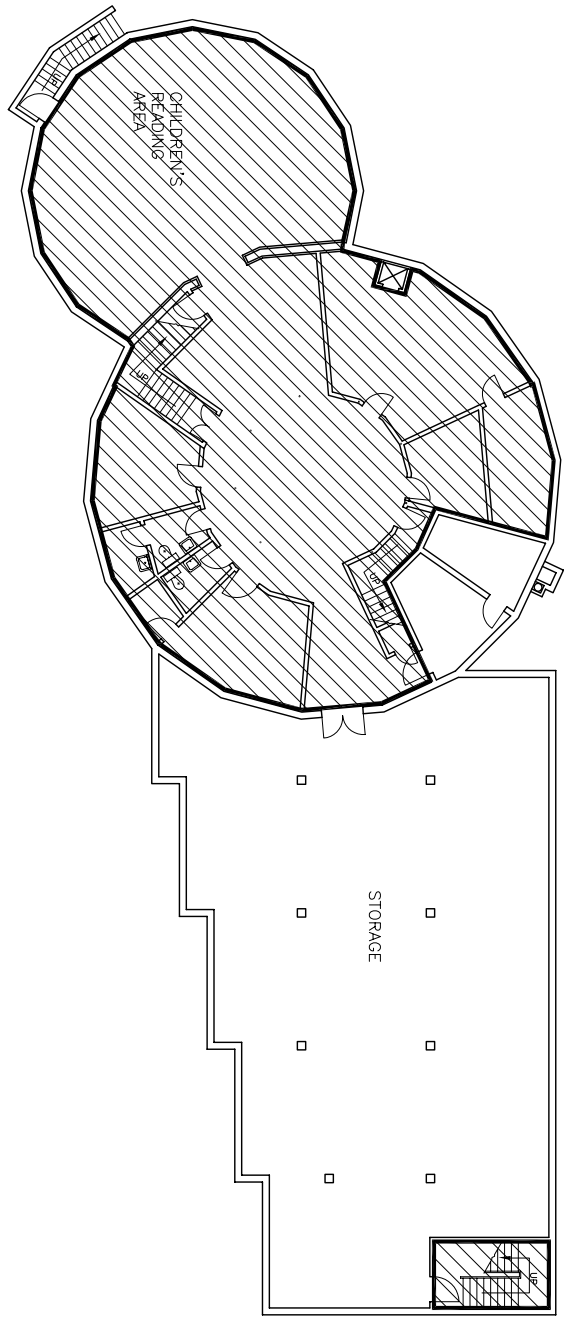

BASEMENT FLOOR PLAN



3,263 SQUARE FEET

DRAWING A(1)-R0

NOTES :

FLOOR PLAN UPDATED AUG 1/95

NO.	REVISION/DESCRIPTION	BY	DATE
SEALS			

DRAWN BY	CHECKED BY	APPROVED
DATE	USER APPROVAL	

ST VITAL LIBRARY
6 FERMOR AVE.



THE CITY OF WINNIPEG
PROPERTY & DEVELOPMENT
SERVICES DEPARTMENT
400-180 KING ST. R3B 3G8
PROJECT

SHEET TITLE	PROJECT NO.	SHEET NO.
BASEMENT FLOOR PLAN		

SCALE 1/8"=1'-0"