


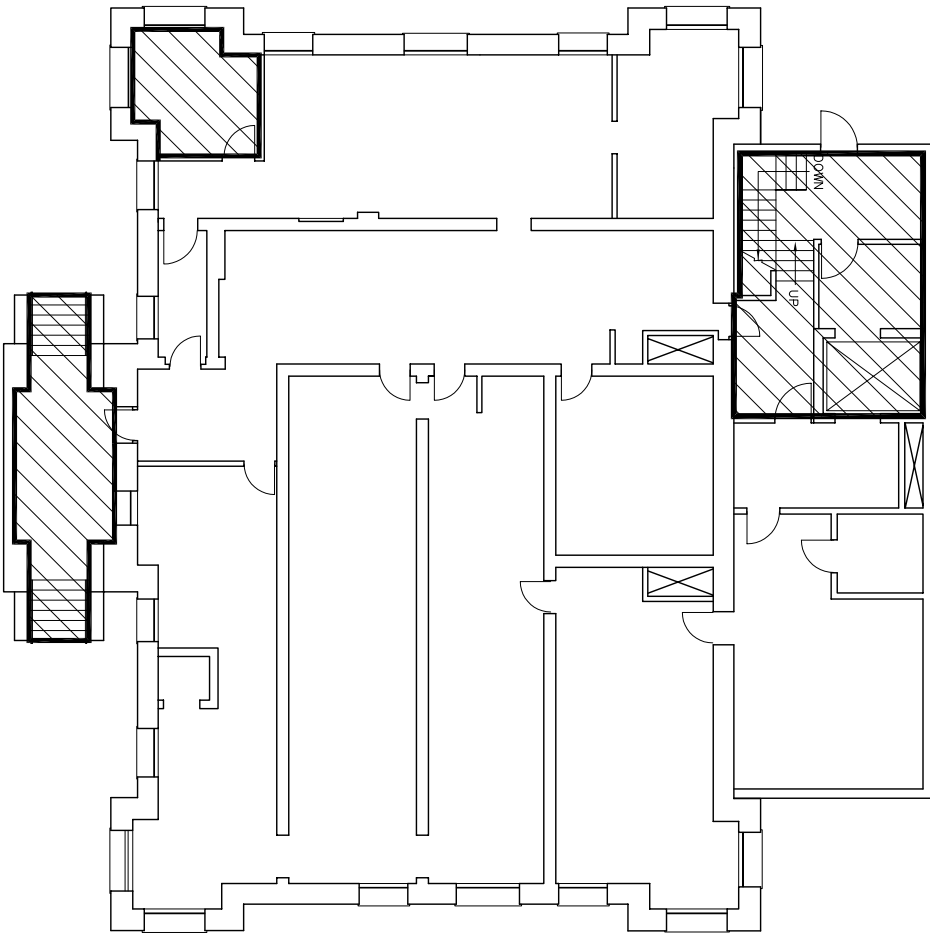


BASEMENT FLOOR PLAN



 609.45 SQUARE FEET AREA TO BE CLEANED

DRAWING C(1)-R0

NOTES :



FLOOR PLAN UPDATED 2000 OCT

NO.	REVISION/DESCRIPTION	BY	DATE

DRAWN BY	CHECKED BY	APPROVED


  
 THE CITY OF WINNIPEG  
 CIVIC BUILDINGS DEPARTMENT  
 400-180 KING ST. R3B 3G8

PROJECT 219 PROVENCHER

SHEET TITLE

BASEMENT FLOOR PLAN

SCALE	PROJECT NO.	SHEET NO.
1/8" = 1'-0"		