


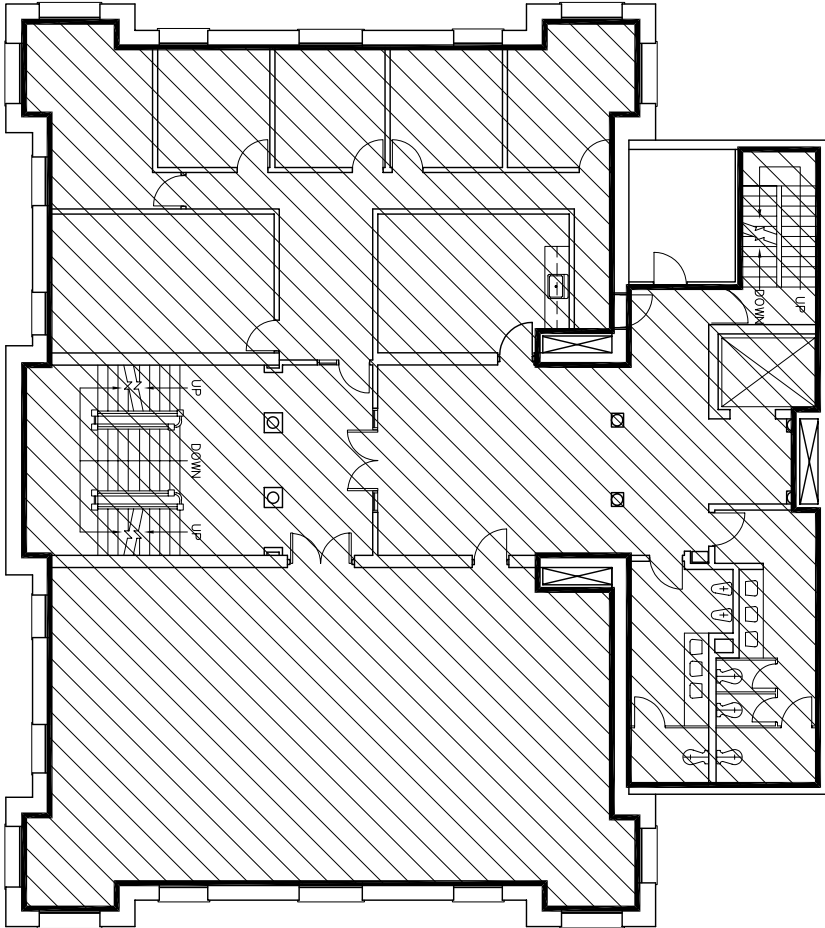

4,016 SQUARE FEET



SECOND FLOOR PLAN

DRAWING C(3)-R0

NOTES :



FLOOR PLAN UPDATED OCT /2000

NO.	REVISION/DESCRIPTION	BY	DATE

DRAWN BY	CHECKED BY	APPROVED

THE CITY OF WINNIPEG  
 CIVIC BUILDINGS DEPARTMENT  
 400-180 KING ST. R3B 3G8



219 PROVENCHER

SHEET TITLE

SECOND FLOOR PLAN

SCALE	PROJECT NO.	SHEET NO.
1/8"=1'-0"		