


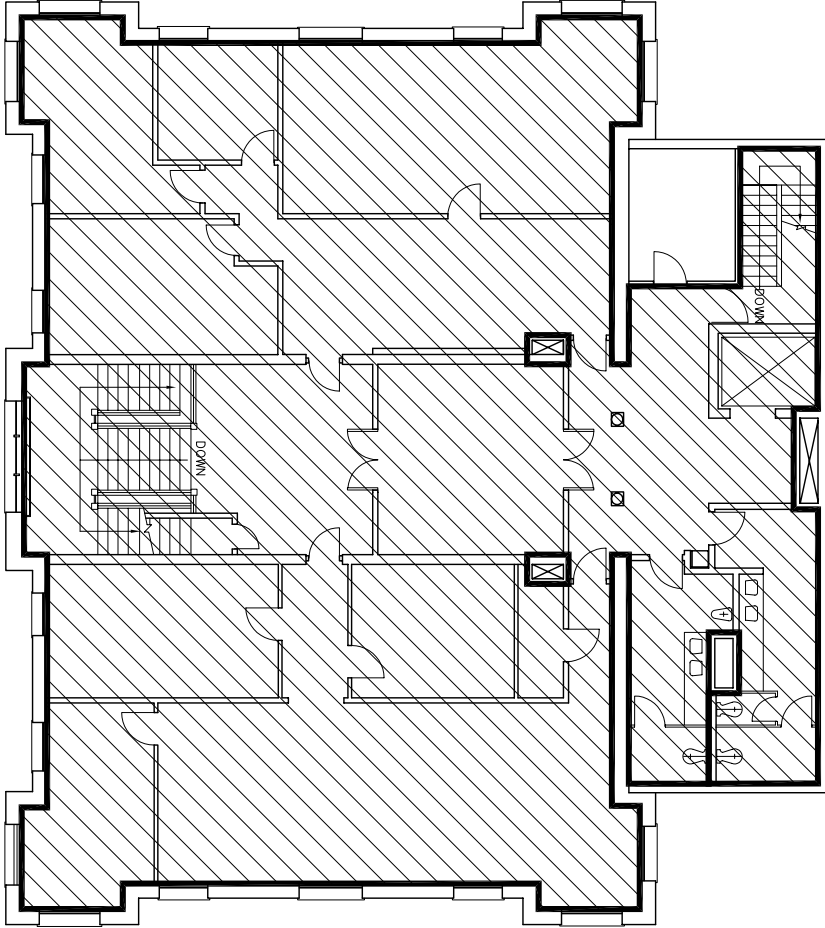

 4,067 SQUARE FEET



THIRD FLOOR PLAN

DRAWING C(4)-R0

NOTES :



FLOOR PLAN UPDATED MAR 98

NO.	REVISION/DESCRIPTION	BY	DATE

DRAWN BY	CHECKED BY	APPROVED



THE CITY OF WINNIPEG
CIVIC BUILDINGS DEPARTMENT
400-180 KING ST. R3B 3G8

PROJECT

219 PROVENCHER

SHEET TITLE

THIRD FLOOR PLAN

SCALE	PROJECT NO.	SHEET NO.
1/8"=1'-0"		