



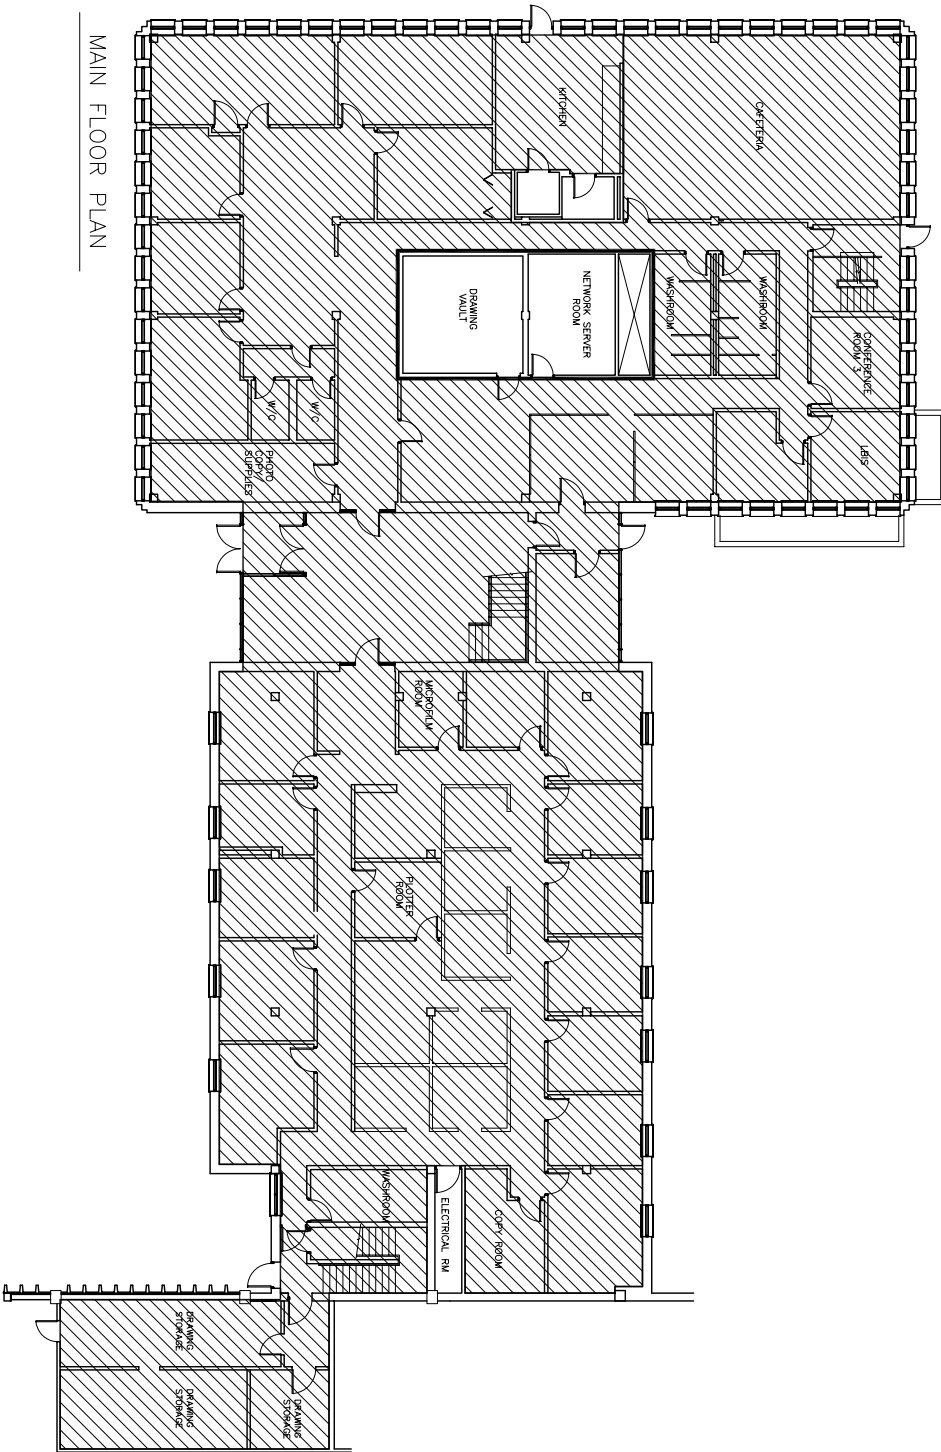

MAIN FLOOR PLAN

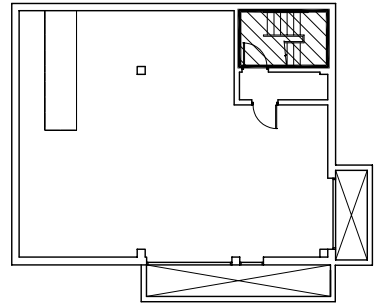

BASEMENT PLAN



10,789 SQUARE FEET

DRAWING J(3)-R0

NOTES



FLOOR PLAN UPDATED MAR. 98

NO.	REVISION/DESCRIPTION	BY	DATE
1			

DRAWN BY \_\_\_\_\_ CHECKED BY \_\_\_\_\_ APPROVED \_\_\_\_\_  
 DATE \_\_\_\_\_ USER APPROVAL \_\_\_\_\_

THE CITY OF WINNIPEG  
 CIVIC BUILDINGS DEPARTMENT  
 405-180 KING ST. W. R3B 3S8

PROJECT BUILDING "D" & "E"  
 1500 PLESSIS ROAD

SHEET TITLE

BASEMENT & MAIN FLOOR PLAN

SCALE 1:100 PROJECT NO. SHEET NO. A-1  
 1500PLD1.DWG