




FILE NAME: 582200510.dwg DATE: 2005123 DESCRIPTION: MAIN FLOOR PLAN - PUBLIC WORKS SYSTEM FURNITURE REPLACEMENT PROJECT No: 2001-076 ADDRESS: 1155-99 PACIFIC

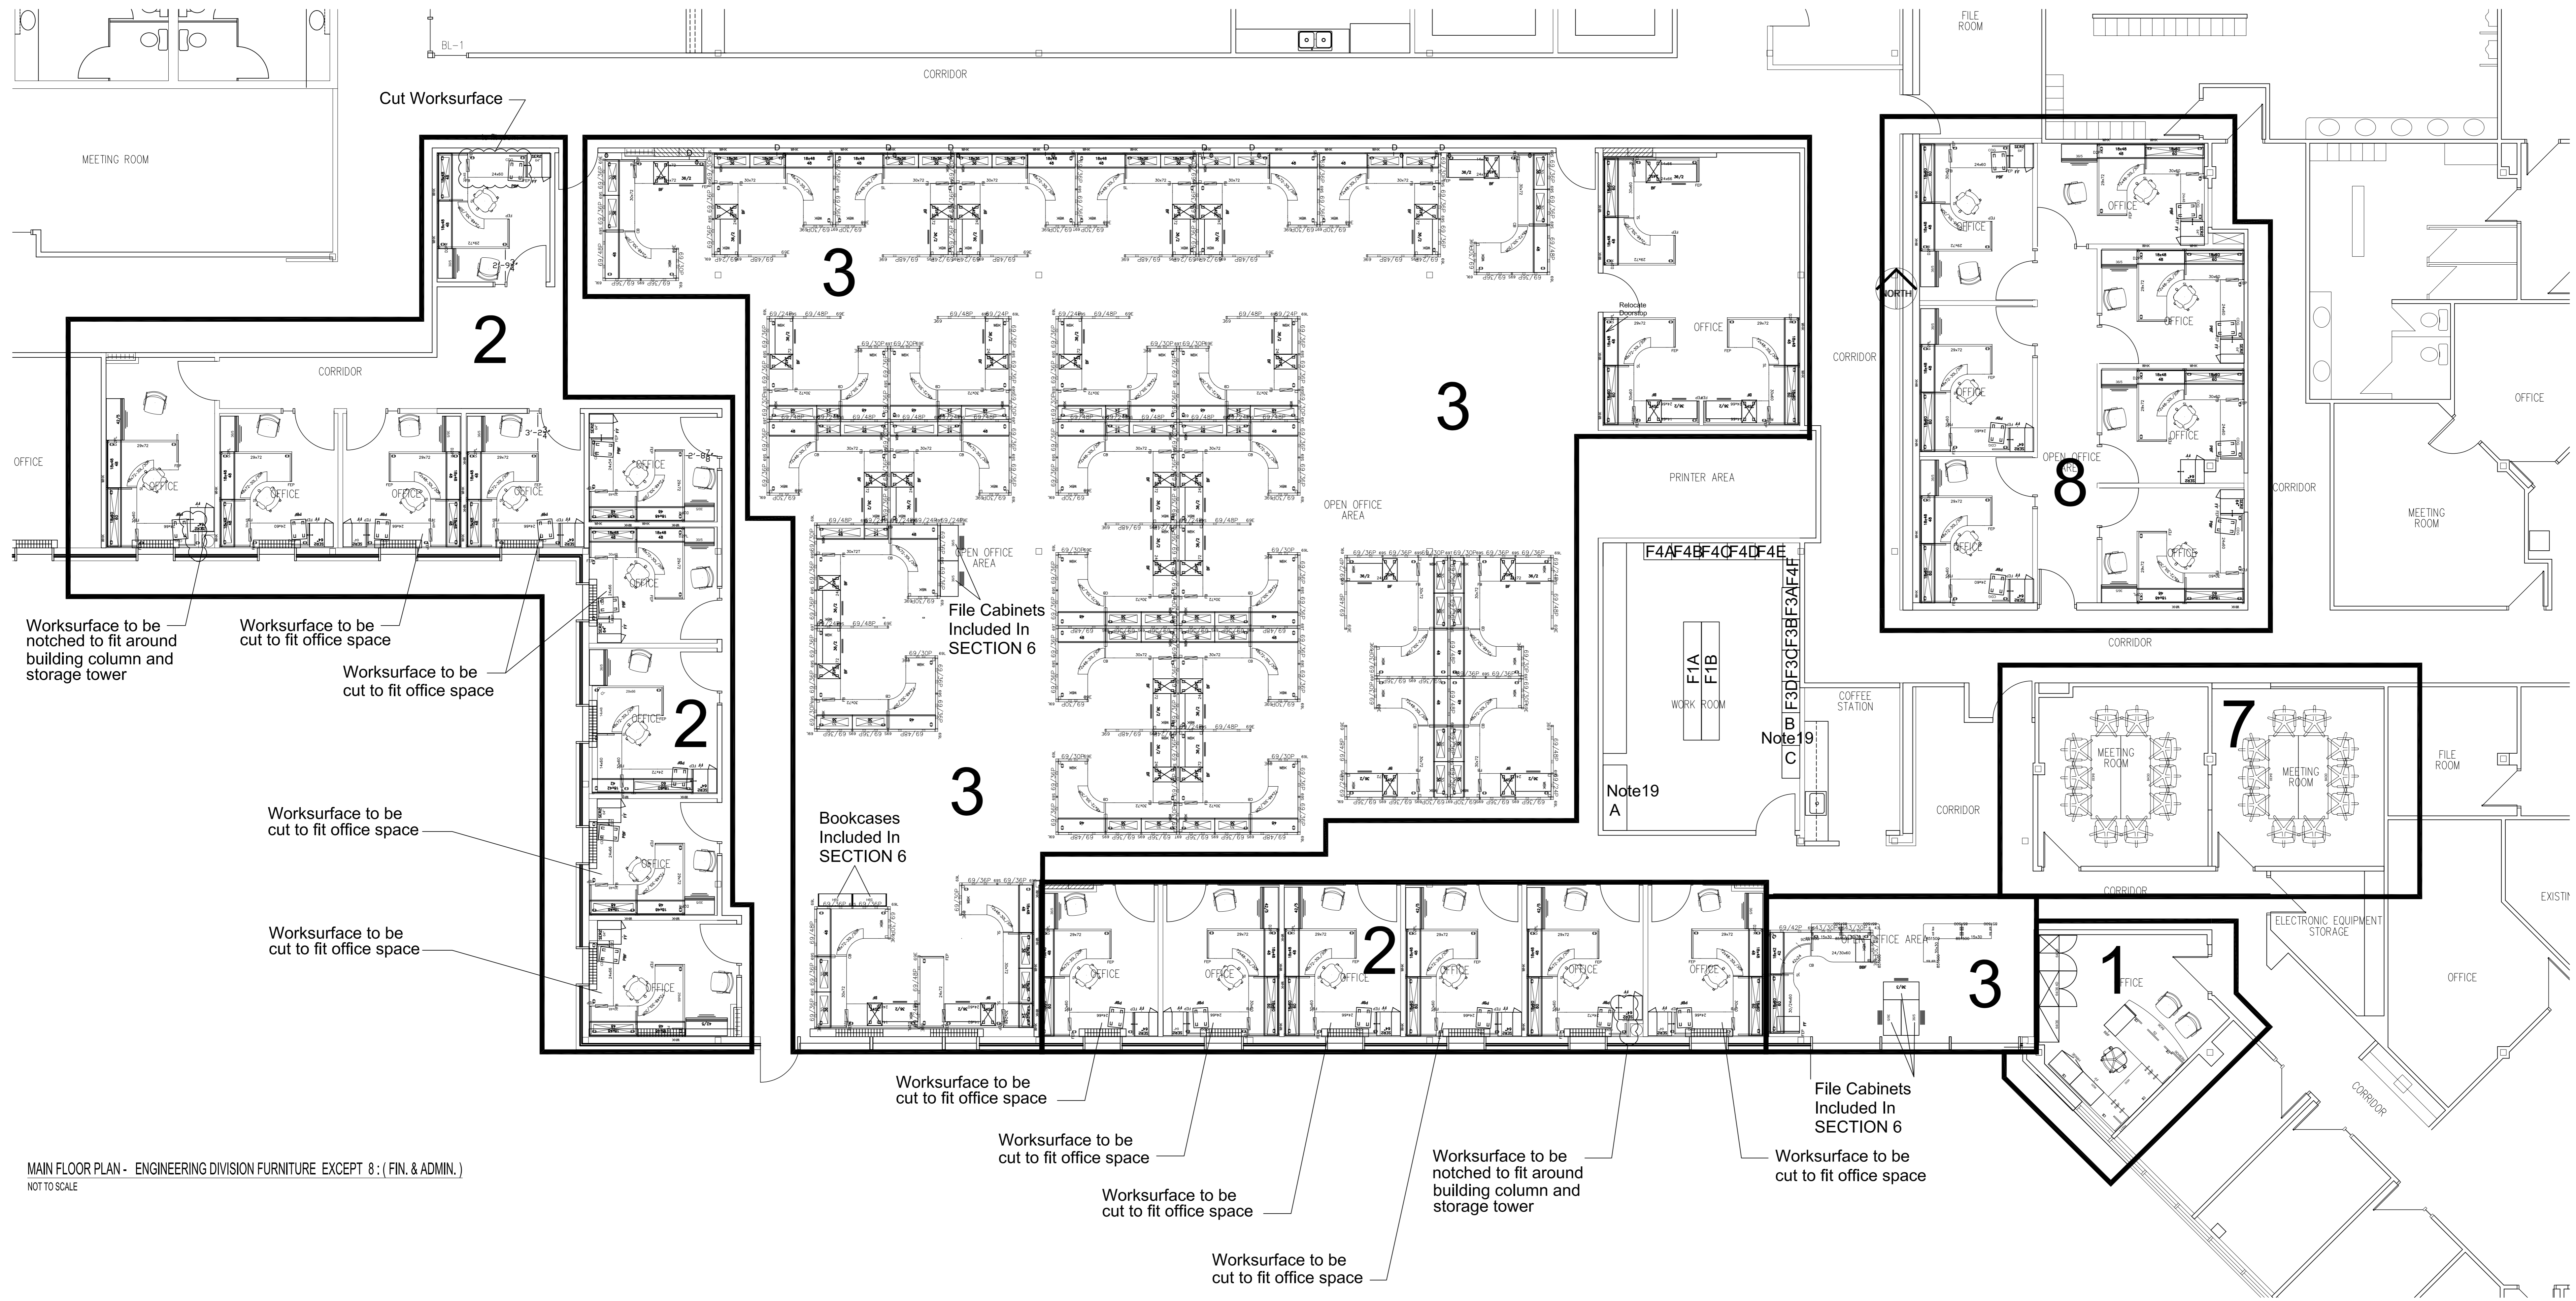


MAIN FLOOR PLAN - ENGINEERING DIVISION FURNITURE EXCEPT 8: (FIN. & ADMIN.) NOT TO SCALE

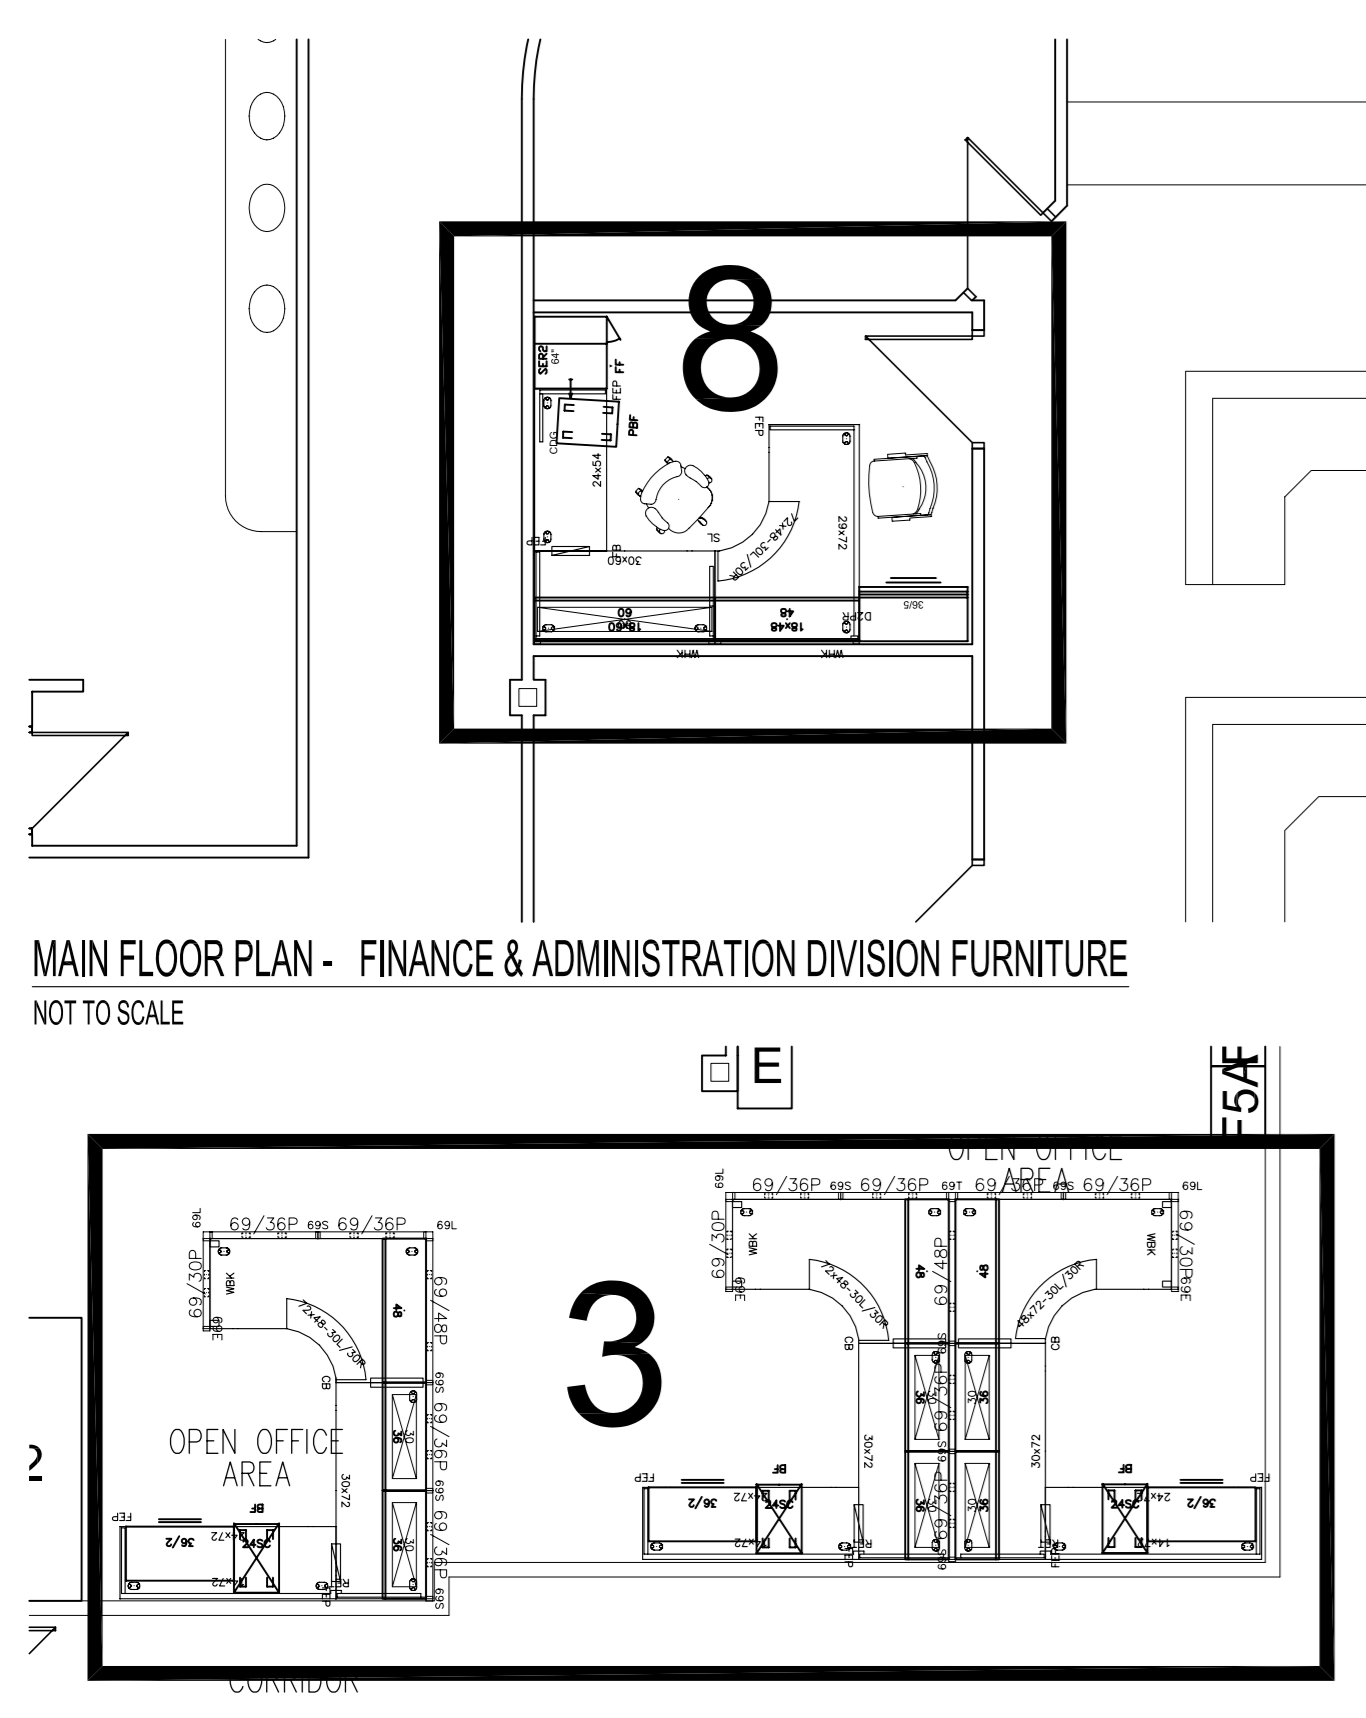


MAIN FLOOR PLAN - FINANCE & ADMINISTRATION DIVISION FURNITURE NOT TO SCALE

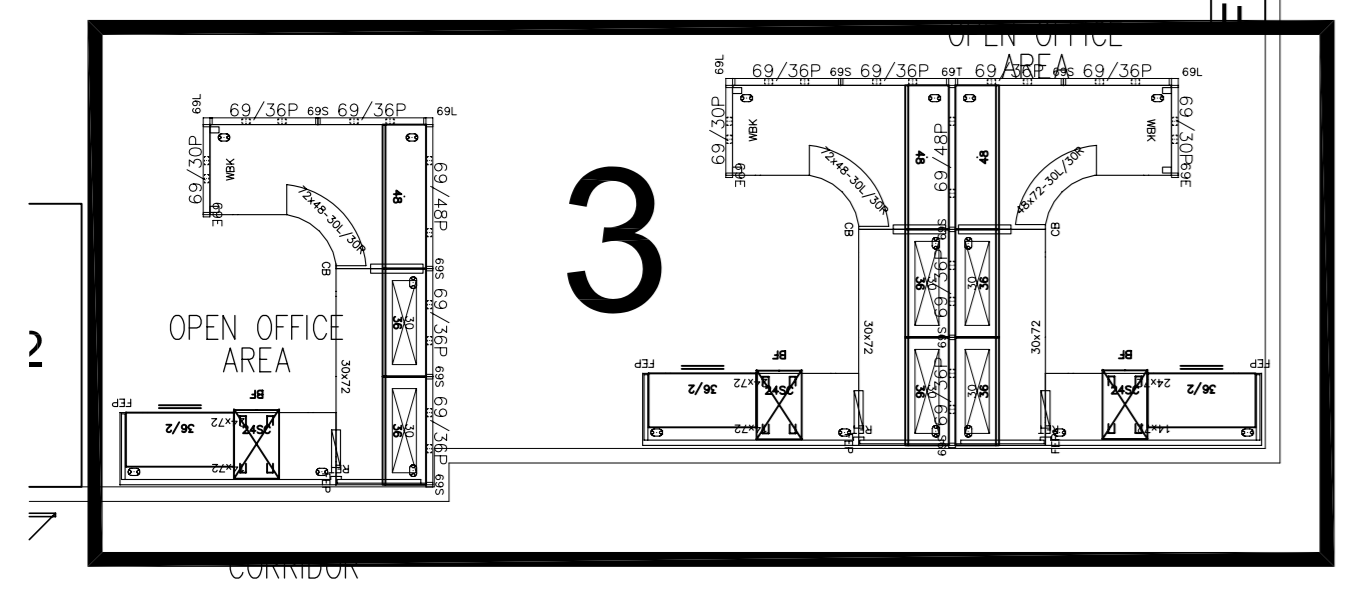




MAIN FLOOR PLAN - ENGINEERING DIVISION FURNITURE NOT TO SCALE

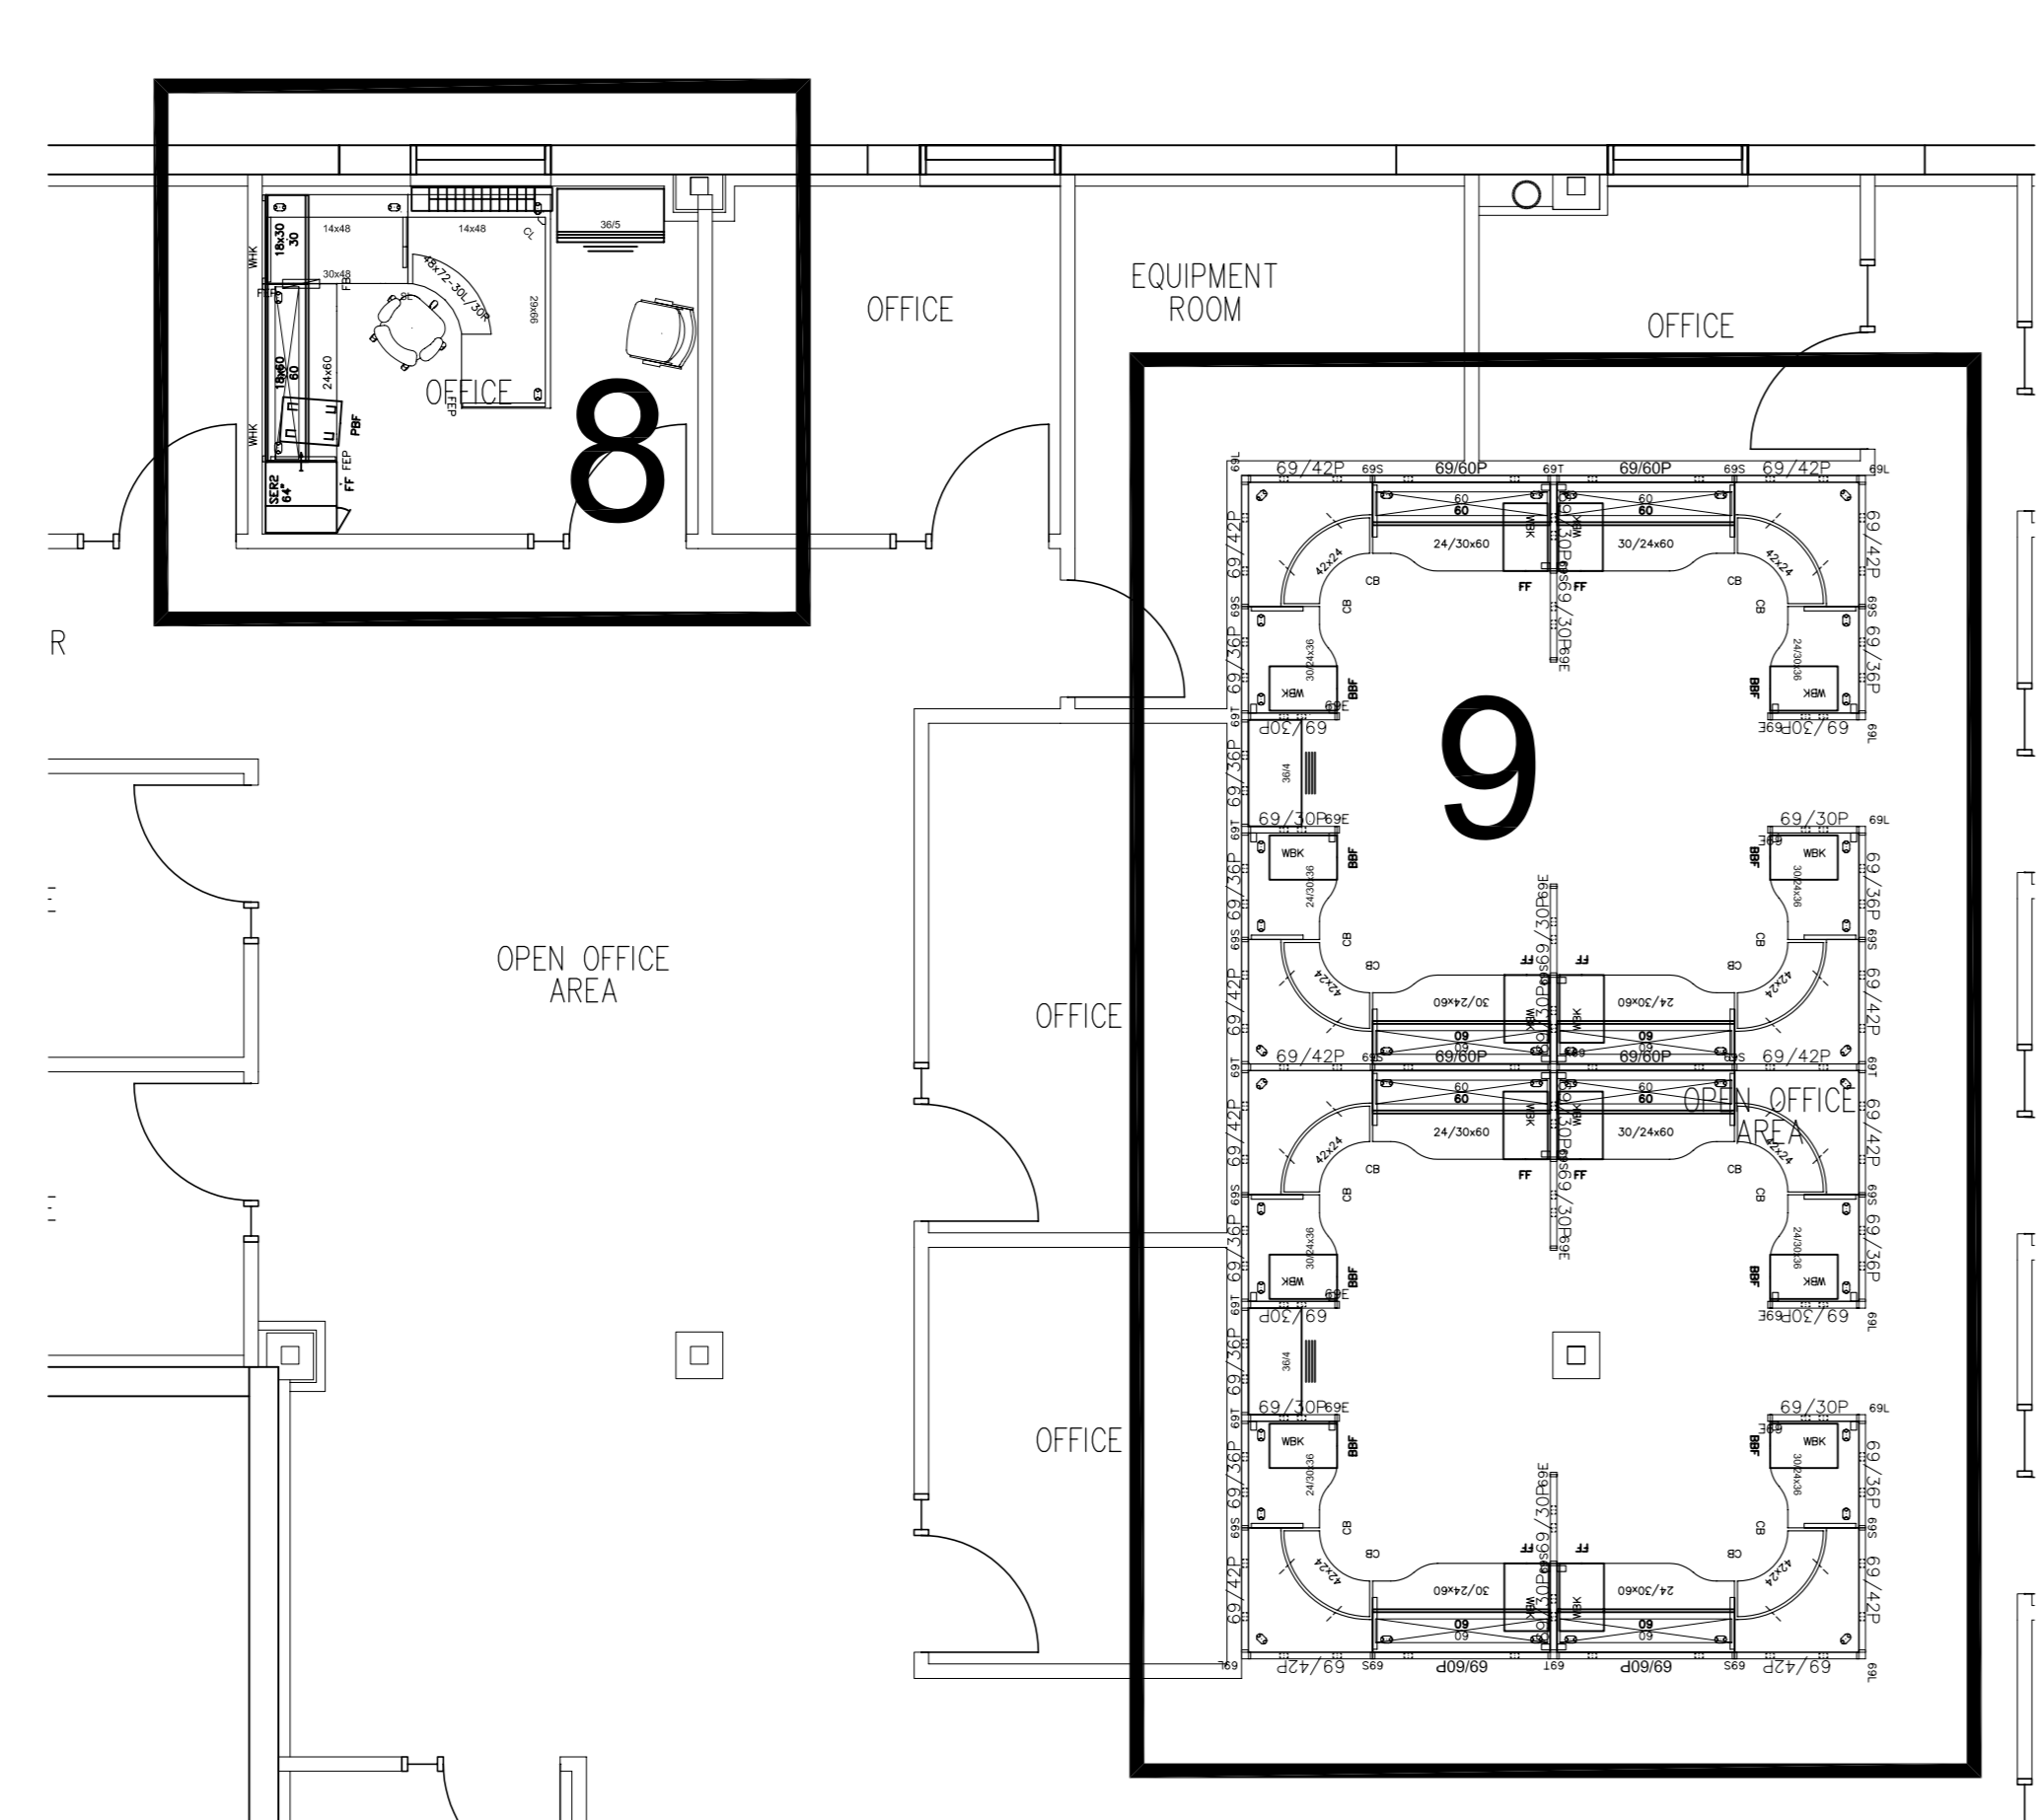

MAIN FLOOR PLAN FURNITURE- FIN. & ADMIN. (8); PARKS & OPEN SPACE (9). NOT TO SCALE

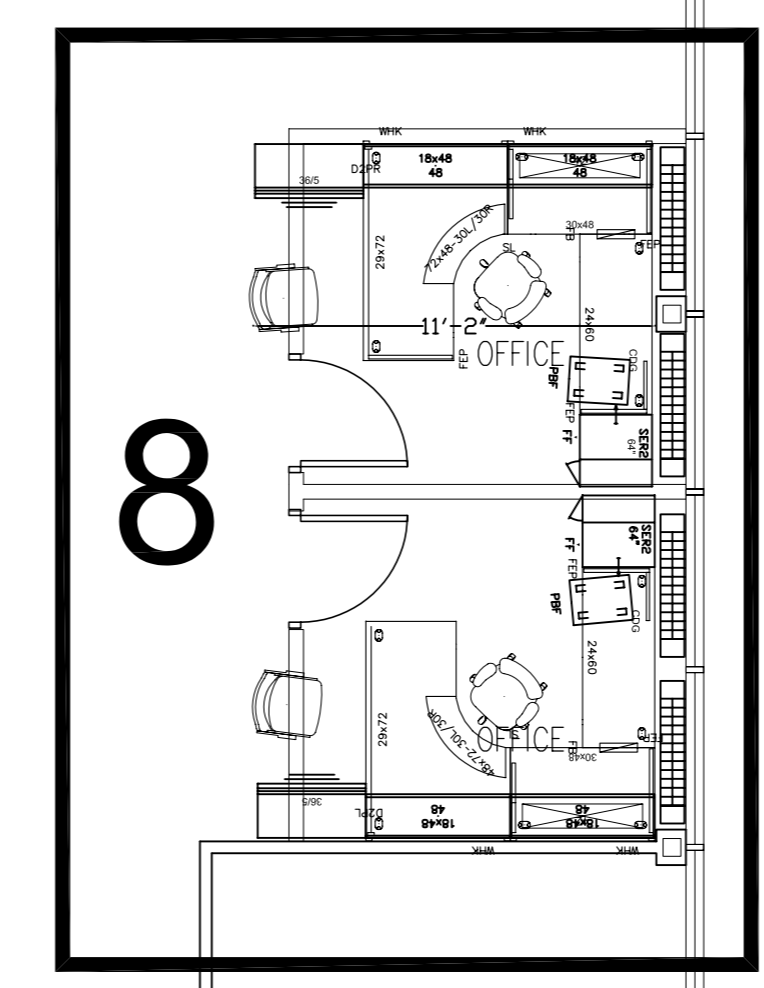

MAIN FLOOR PLAN - FINANCE & ADMINISTRATION DIVISION FURNITURE NOT TO SCALE

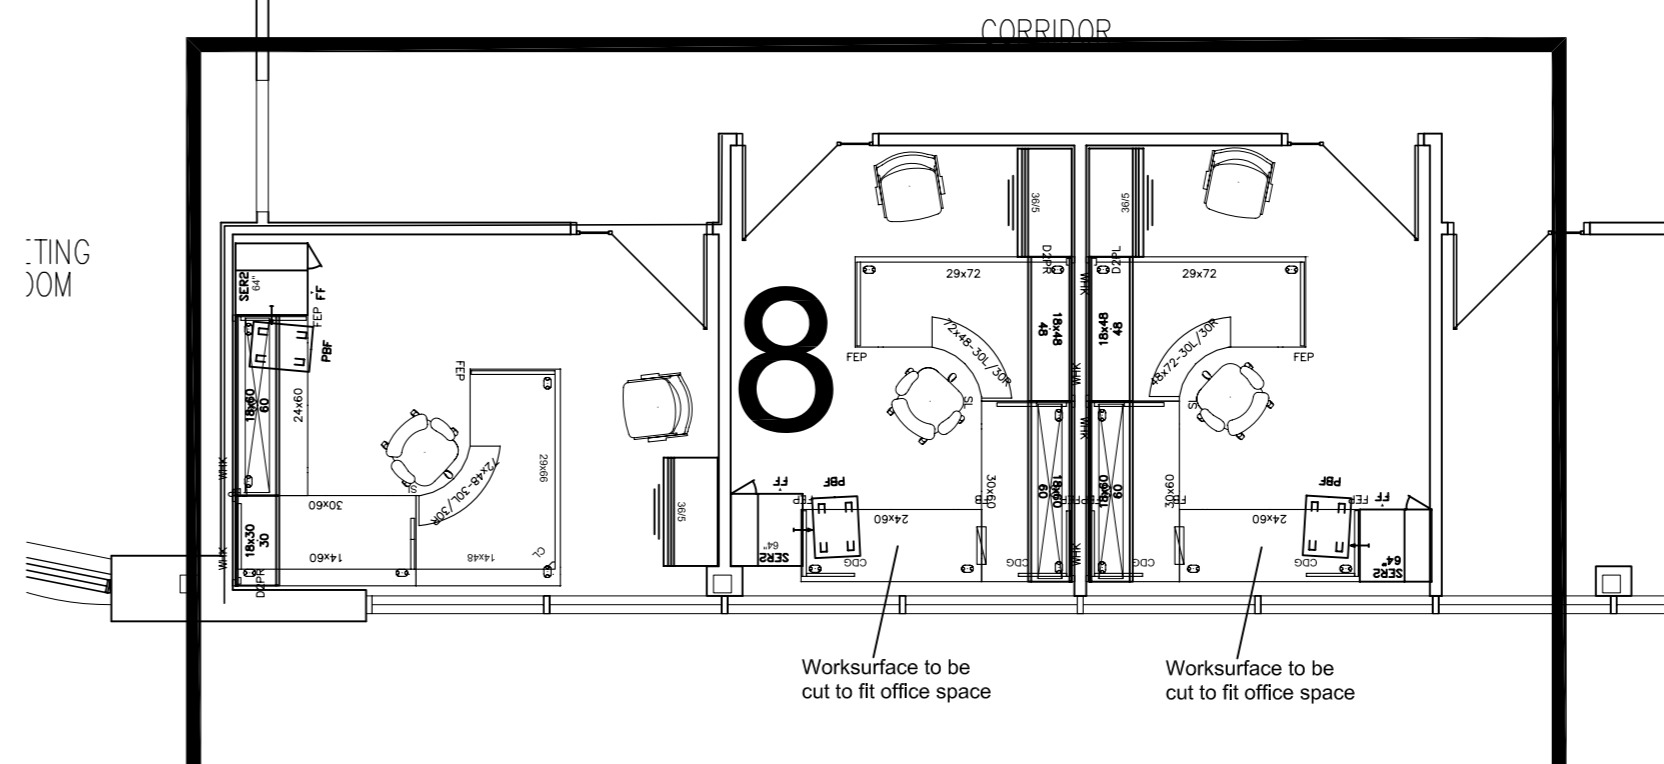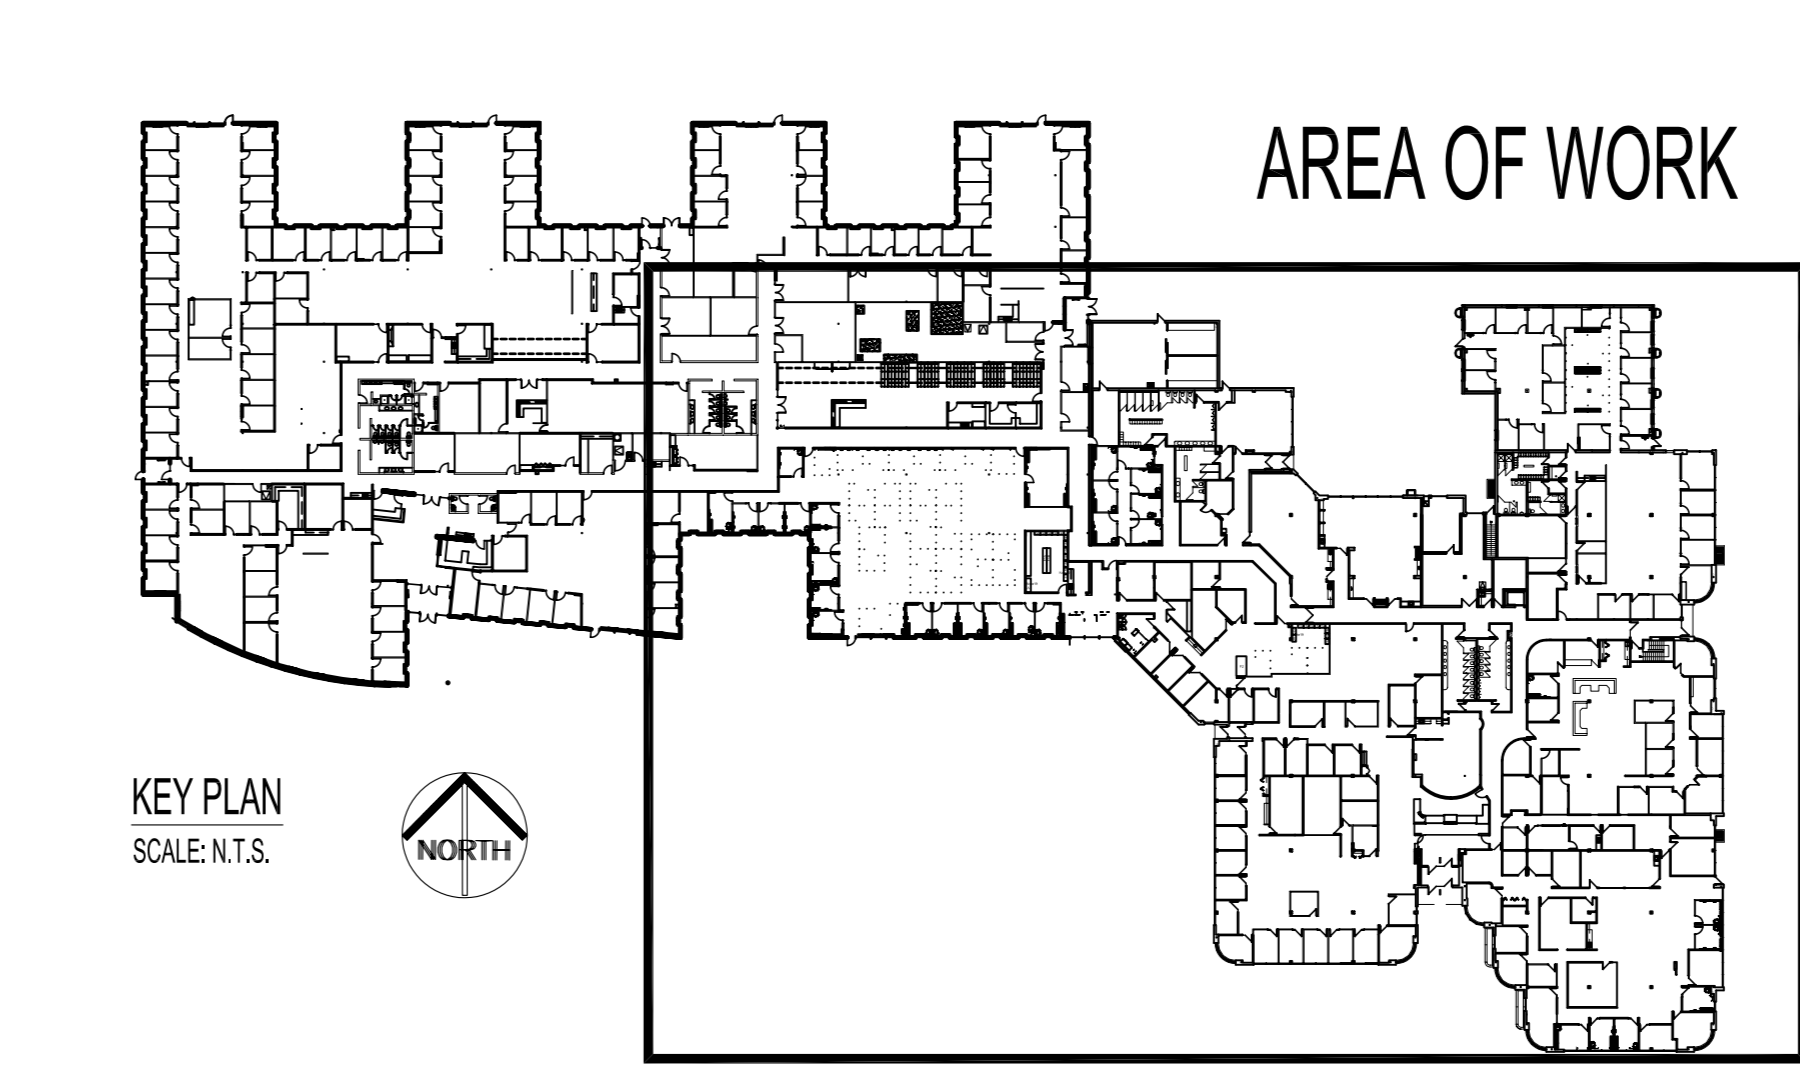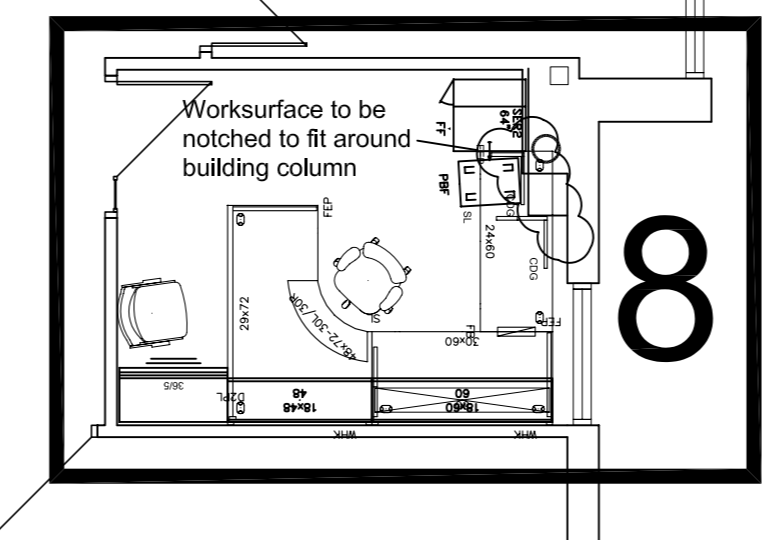

MAIN FLOOR PLAN - FINANCE & ADMINISTRATION DIVISION FURNITURE NOT TO SCALE

NOTES:

PLEASE NOTE:  
PLEASE REFER TO SHEET A2.11 FOR SECTION LOCATION ON KEY PLAN

| NO.   | REVISION | BY | DATE |
|-------|----------|----|------|
| SEALS |          |    |      |

DRAWN BY: [Signature] CHECKED BY: [Signature] APPROVED: [Signature]  
DATE: 2005123 USER APPROVAL

CITY OF WINNIPEG  
PLANNING, PROPERTY & DEVELOPMENT DEPARTMENT  
CIVIC ACCOMMODATIONS DIVISION  
300 - 65 GARRY ST. R3C 4K4

PROJECT: PUBLIC WORKS  
BID OPPORTUNITY # 582-2005  
1155-99 PACIFIC

SHEET TITLE: MAIN FLOOR PLAN DETAILS  
NEW SYSTEM FURNITURE

| SCALE    | PROJECT NO. | SHEET NO. |
|----------|-------------|-----------|
| AS NOTED | 2001-076    | A2.10     |

DRAWING SHEET SIZE: A0 (1189mm x 841mm) PLOT 1:1