



ADDRESS: 251 DONALD STREET PROJECT No: DESCRIPTION: FOURTH FLOOR PLAN DATE: 2005.12.12 FILE NAME: 0251DNO4.dwg/A1

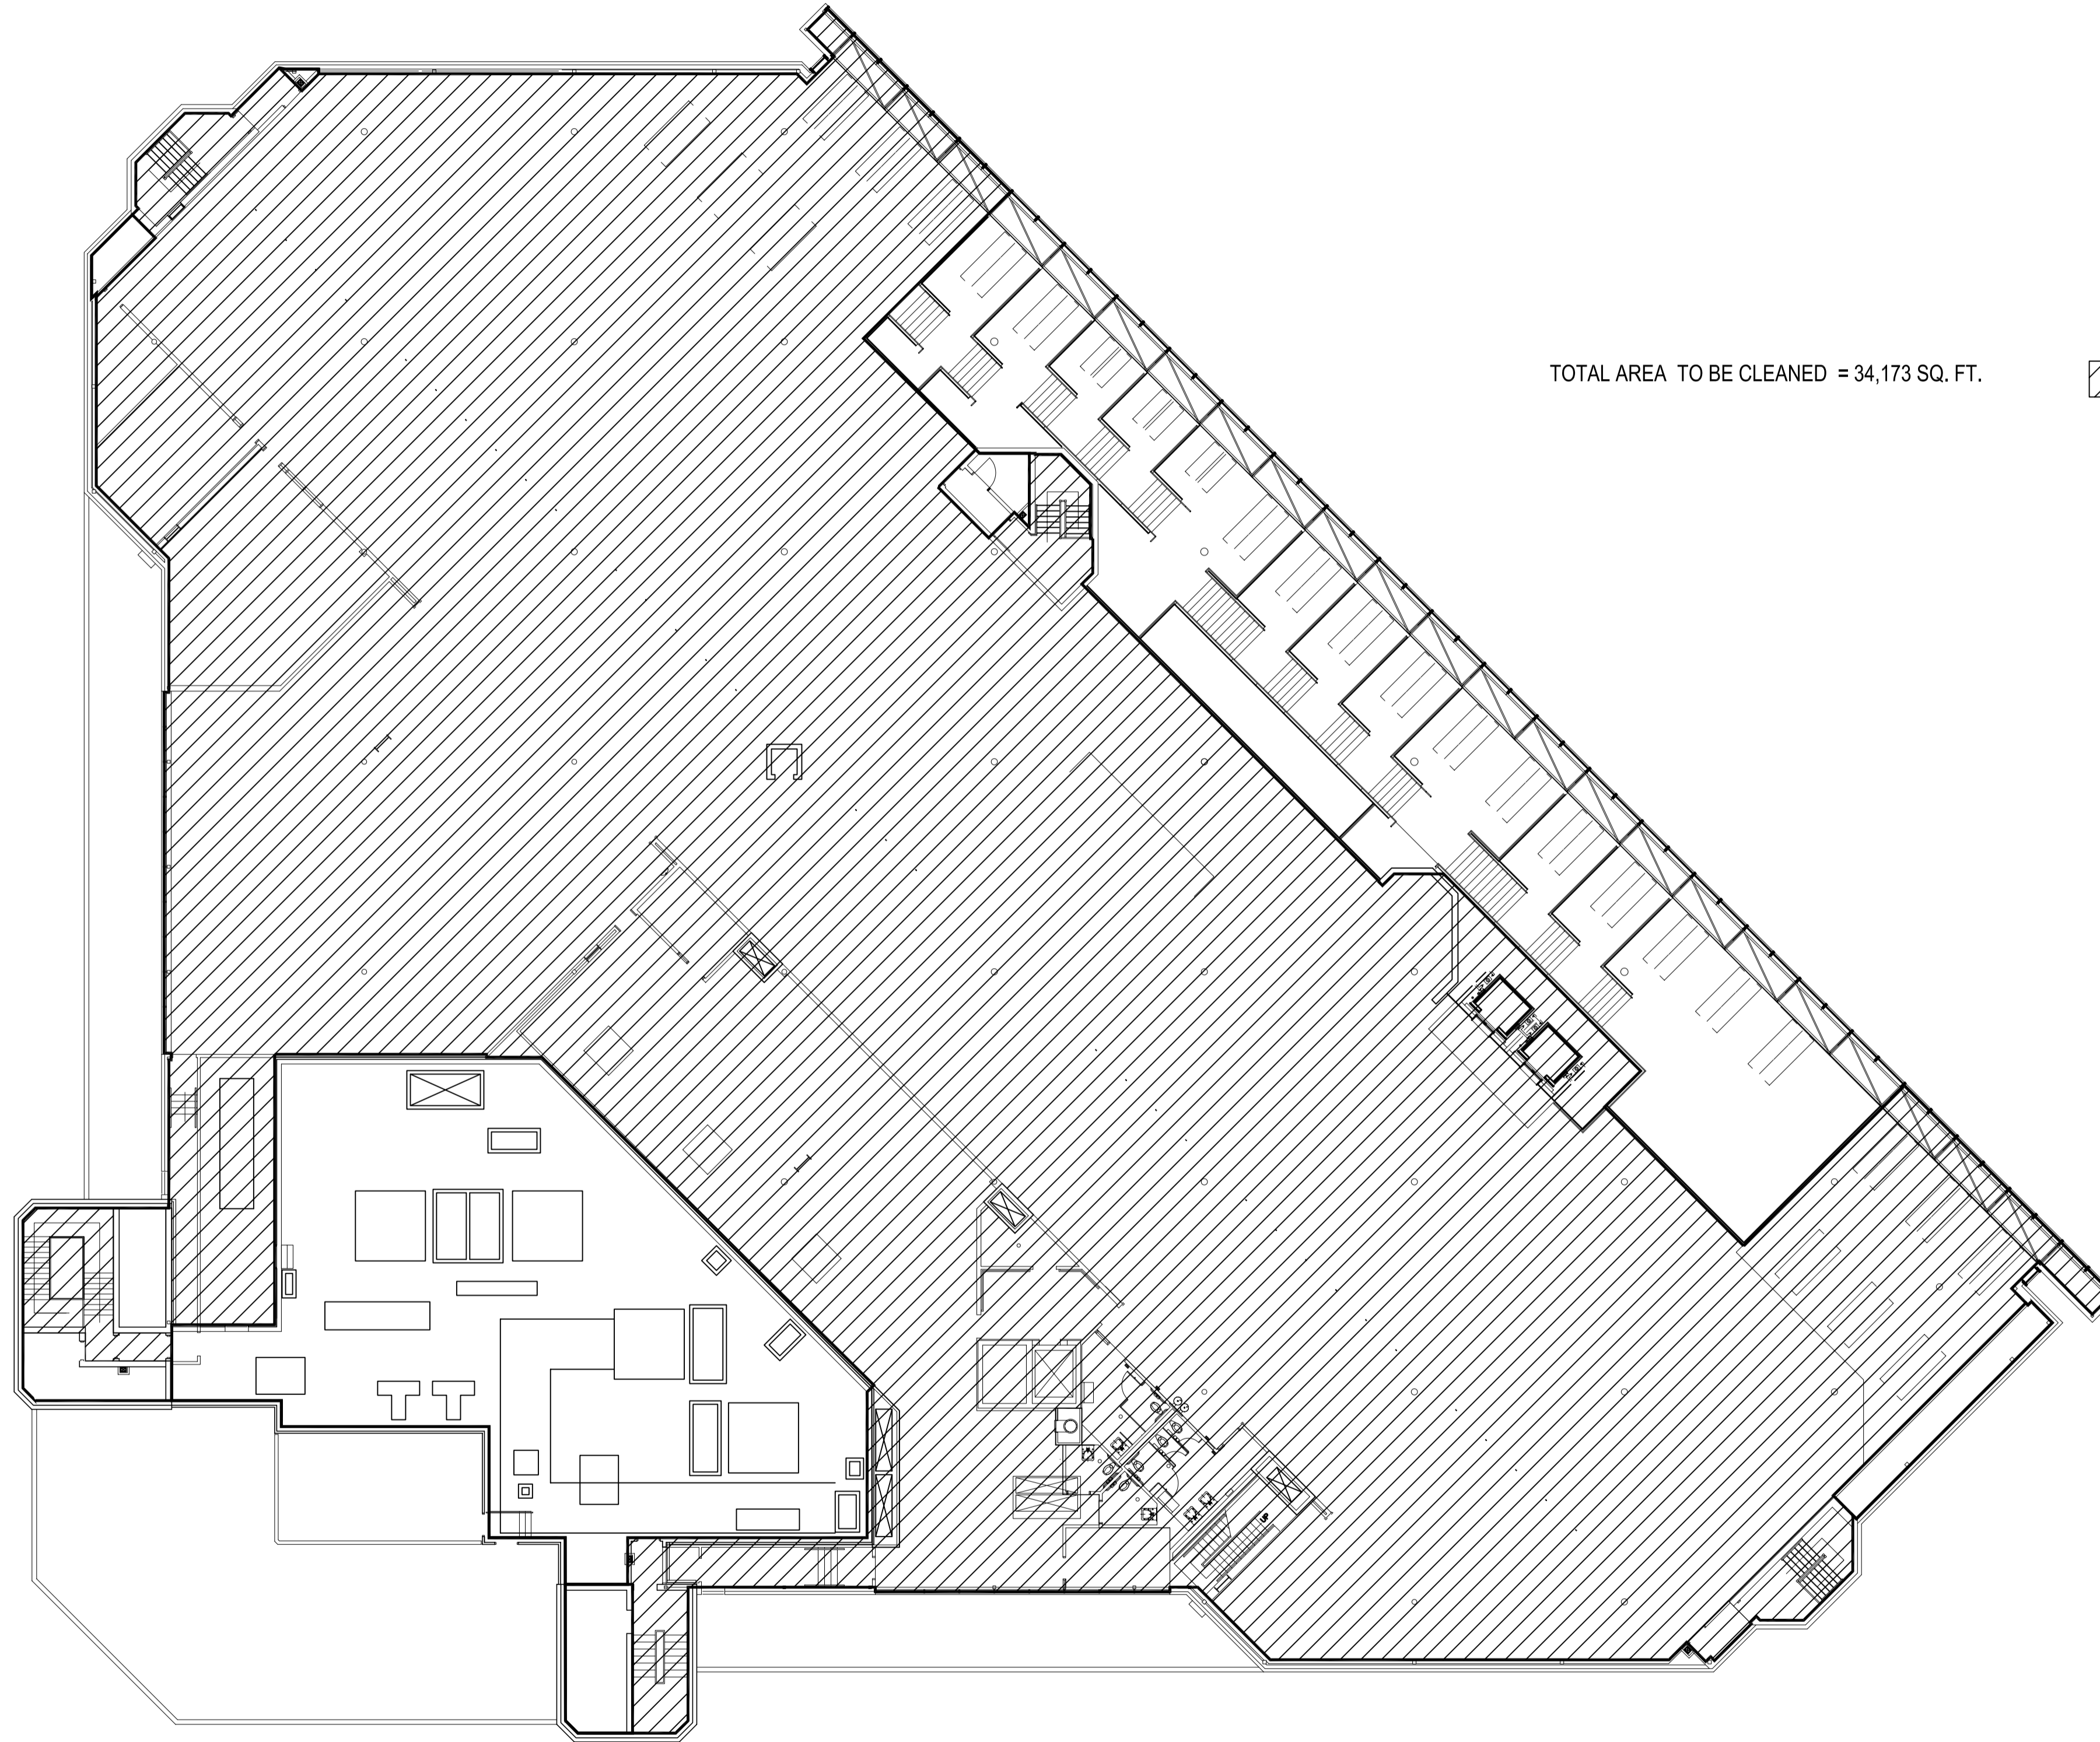


TOTAL AREA TO BE CLEANED = 34,173 SQ. FT.

 

NOTES :

NO.	REVISION/DESCRIPTION	BY	DATE
SEALS			

DRAWN BY	TC	CHECKED BY	APPROVED
DATE	2005.12.12	USER	APPROVAL


CITY OF WINNIPEG
 PLANNING, PROPERTY &
 DEVELOPMENT DEPARTMENT
 CIVIC ACCOMMODATIONS DIVISION
 300 - 65 GARRY ST. R3C 4K4

PROJECT
 MILLENNIUM LIBRARY
 CLEANING CONTRACT AREAS

251 DONALD STREET

SHEET TITLE
 FOURTH FLOOR PLAN

0251DNO4

SCALE	PROJECT NO.	SHEET NO.
AS SHOWN	XXXX-XXX-XX	A4

FOURTH FLOOR PLAN
 SCALE: 1/16"=1'-0"