


PLEASE REFER TO DRAWING A-2 FOR: DEMOLITION NOTES AND DRAWING A-4 FOR: WALL TYPES, REFLECTED CEILING PLAN LEGEND & GENERAL NOTES. REFER TO SPECIFICATION SECTION 09910 TO SEE CORRESPONDING ABBREVIATIONS AND FINISHES.

- CARPET IN ALL AREAS TO BE CPT-1
- RUBBER BASE IN ALL ROOMS TO BE RCB-2
- ALL WALLS NOT OTHERWISE SHOWN ARE TO BE PT-8

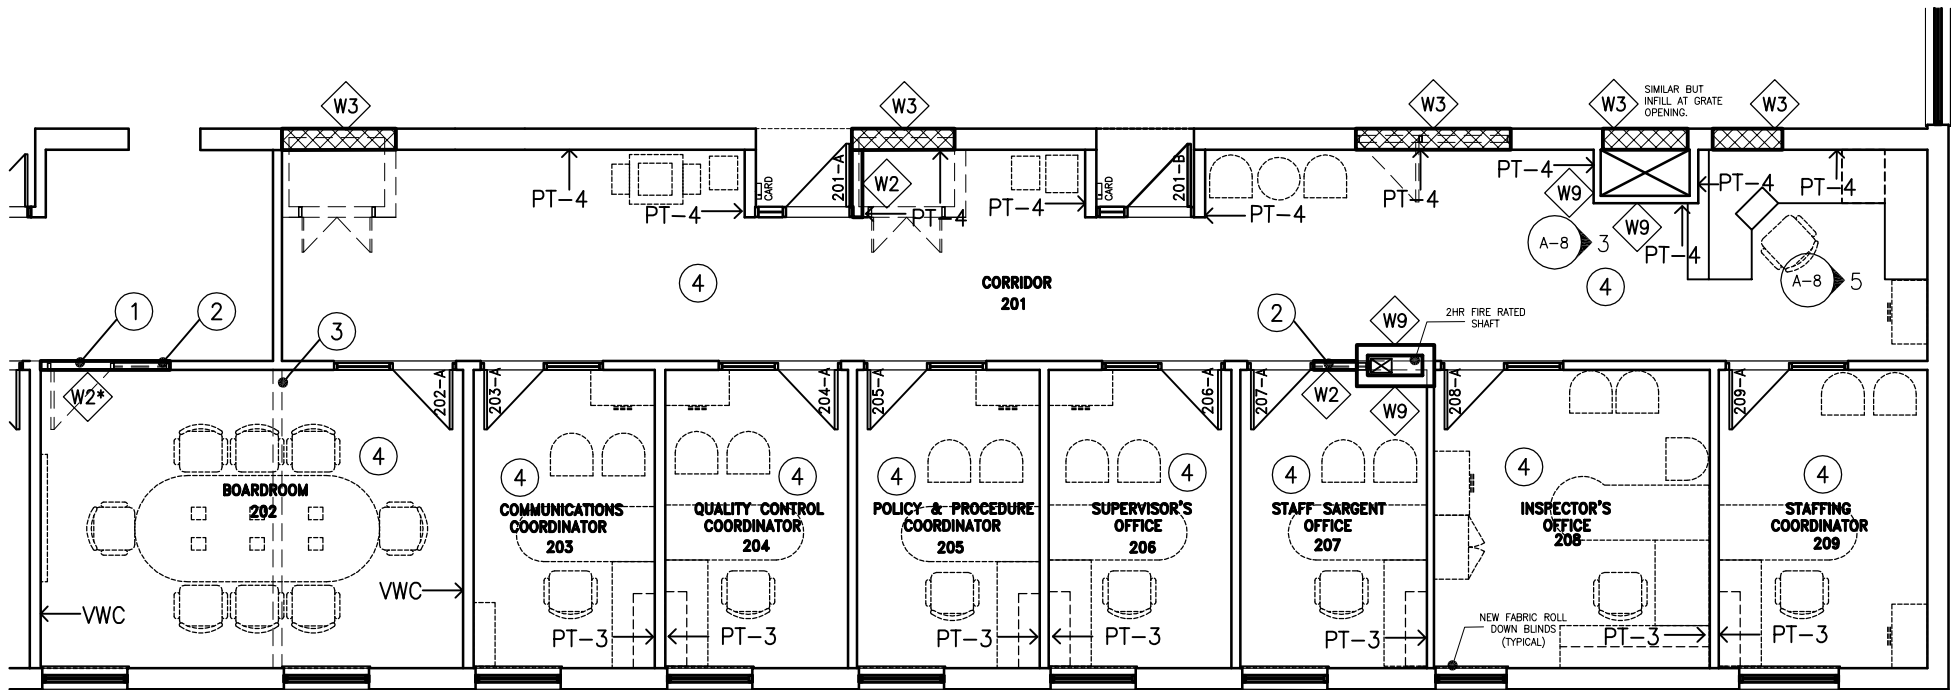

THIS DRAWING MUST NOT BE SCALED.

THE CONTRACTOR SHALL VERIFY ALL DIMENSIONS, DATUMS, AND LEVELS PRIOR TO COMMENCEMENT OF WORK. ALL ERRORS AND OMISSIONS TO BE REPORTED TO NUMBER TEN ARCHITECTURAL GROUP BEFORE PROCEEDING.

VARIATIONS AND MODIFICATIONS TO WORK SHOWN ON THESE DRAWINGS SHALL NOT BE CARRIED OUT WITHOUT WRITTEN PERMISSION OF NUMBER TEN ARCHITECTURAL GROUP.

THIS DRAWING IS THE EXCLUSIVE PROPERTY OF NUMBER TEN ARCHITECTURAL GROUP AND THE COPYRIGHT IN THE SAME BEING RESERVED TO THEM. IT MAY BE REPRODUCED ONLY WITH THE PERMISSION OF NUMBER TEN ARCHITECTURAL GROUP, IN WHICH CASE THE REPRODUCTION MUST BEAR THEIR NAME.

CONSTRUCTION OF AN ALTERNATE
EMERGENCY COMMUNICATIONS CTR.

project
2ND FLOOR PLAN
SEPARATE PRICE
sheet title

scale: N.T.S.
drawn by: MC
checked by: KF
date: 8 MAR 06

project no. 04136
sheet no. DA-4

310 - 115 bannatyne ave.
winnipeg MB canada R3B 0R3
204 942.0981 f 204 947.9626
T0@numberten.com

numberTEN
architectural group

112 - 826 north park dr.
victoria BC canada V8W 3B4
250 360.2106 f 250 360.2166
numberten@telus.net

