



NOTES :

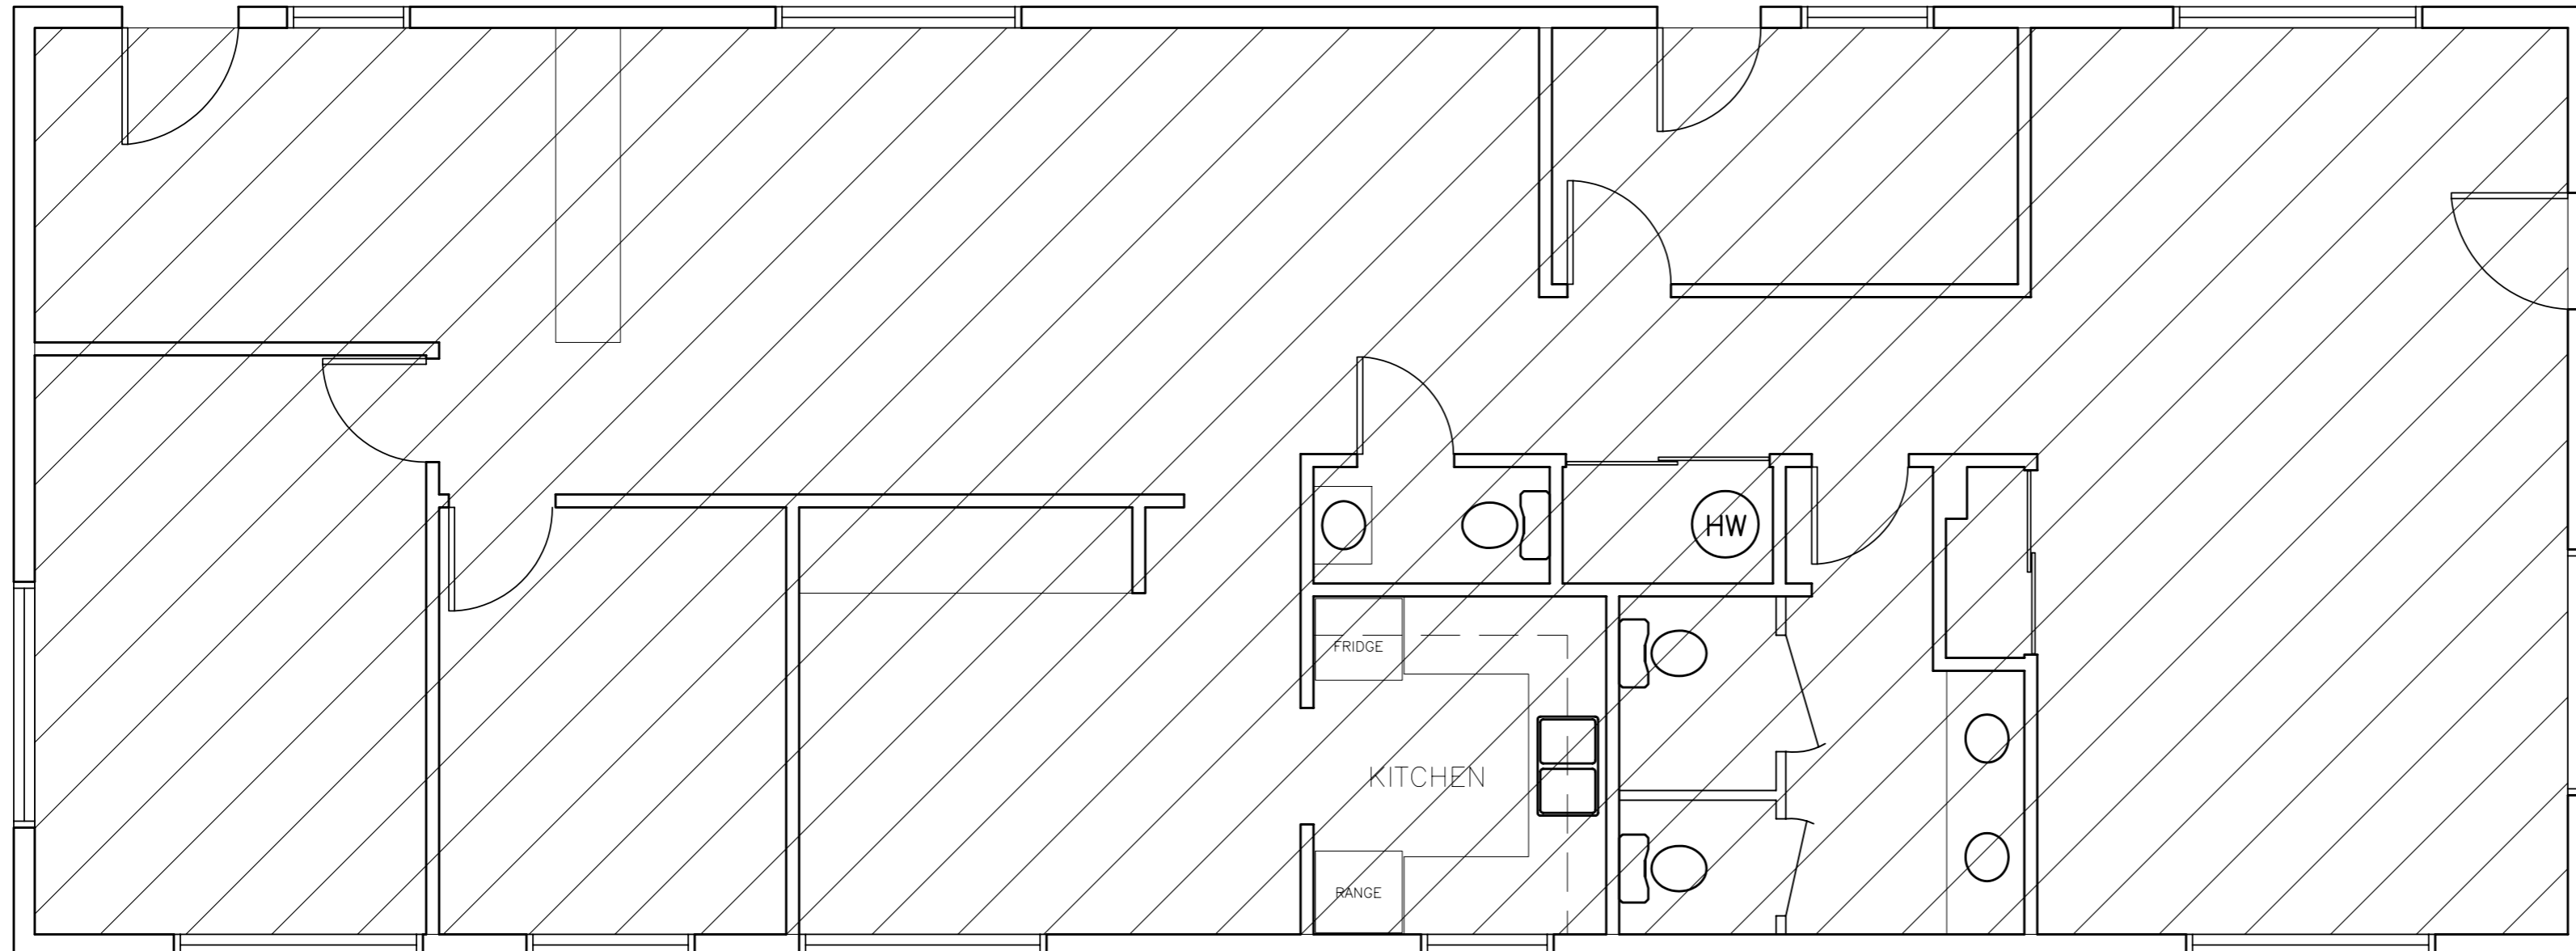

MAIN FLOOR PLAN -44 BANGOR

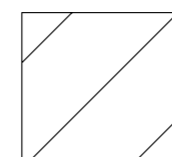

1,524 SQUARE FEET
AREA TO BE CLEANED

FLOOR PLAN UPDATED NOV 29/96

NO.	REVISION/DESCRIPTION	BY	DATE
SEALS			

DRAWN BY	CHECKED BY	APPROVED
DATE	USER APPROVAL	



THE CITY OF WINNIPEG
CIVIC BUILDINGS DEPARTMENT
400-180 KING ST. R3B 3G8

PROJECT

44 BANGOR

SHEET TITLE

MAIN FLOOR PLAN
CLEANING AREA

0044BG01

SCALE	PROJECT NO.	SHEET NO.
1/4" = 1'		CA-1