
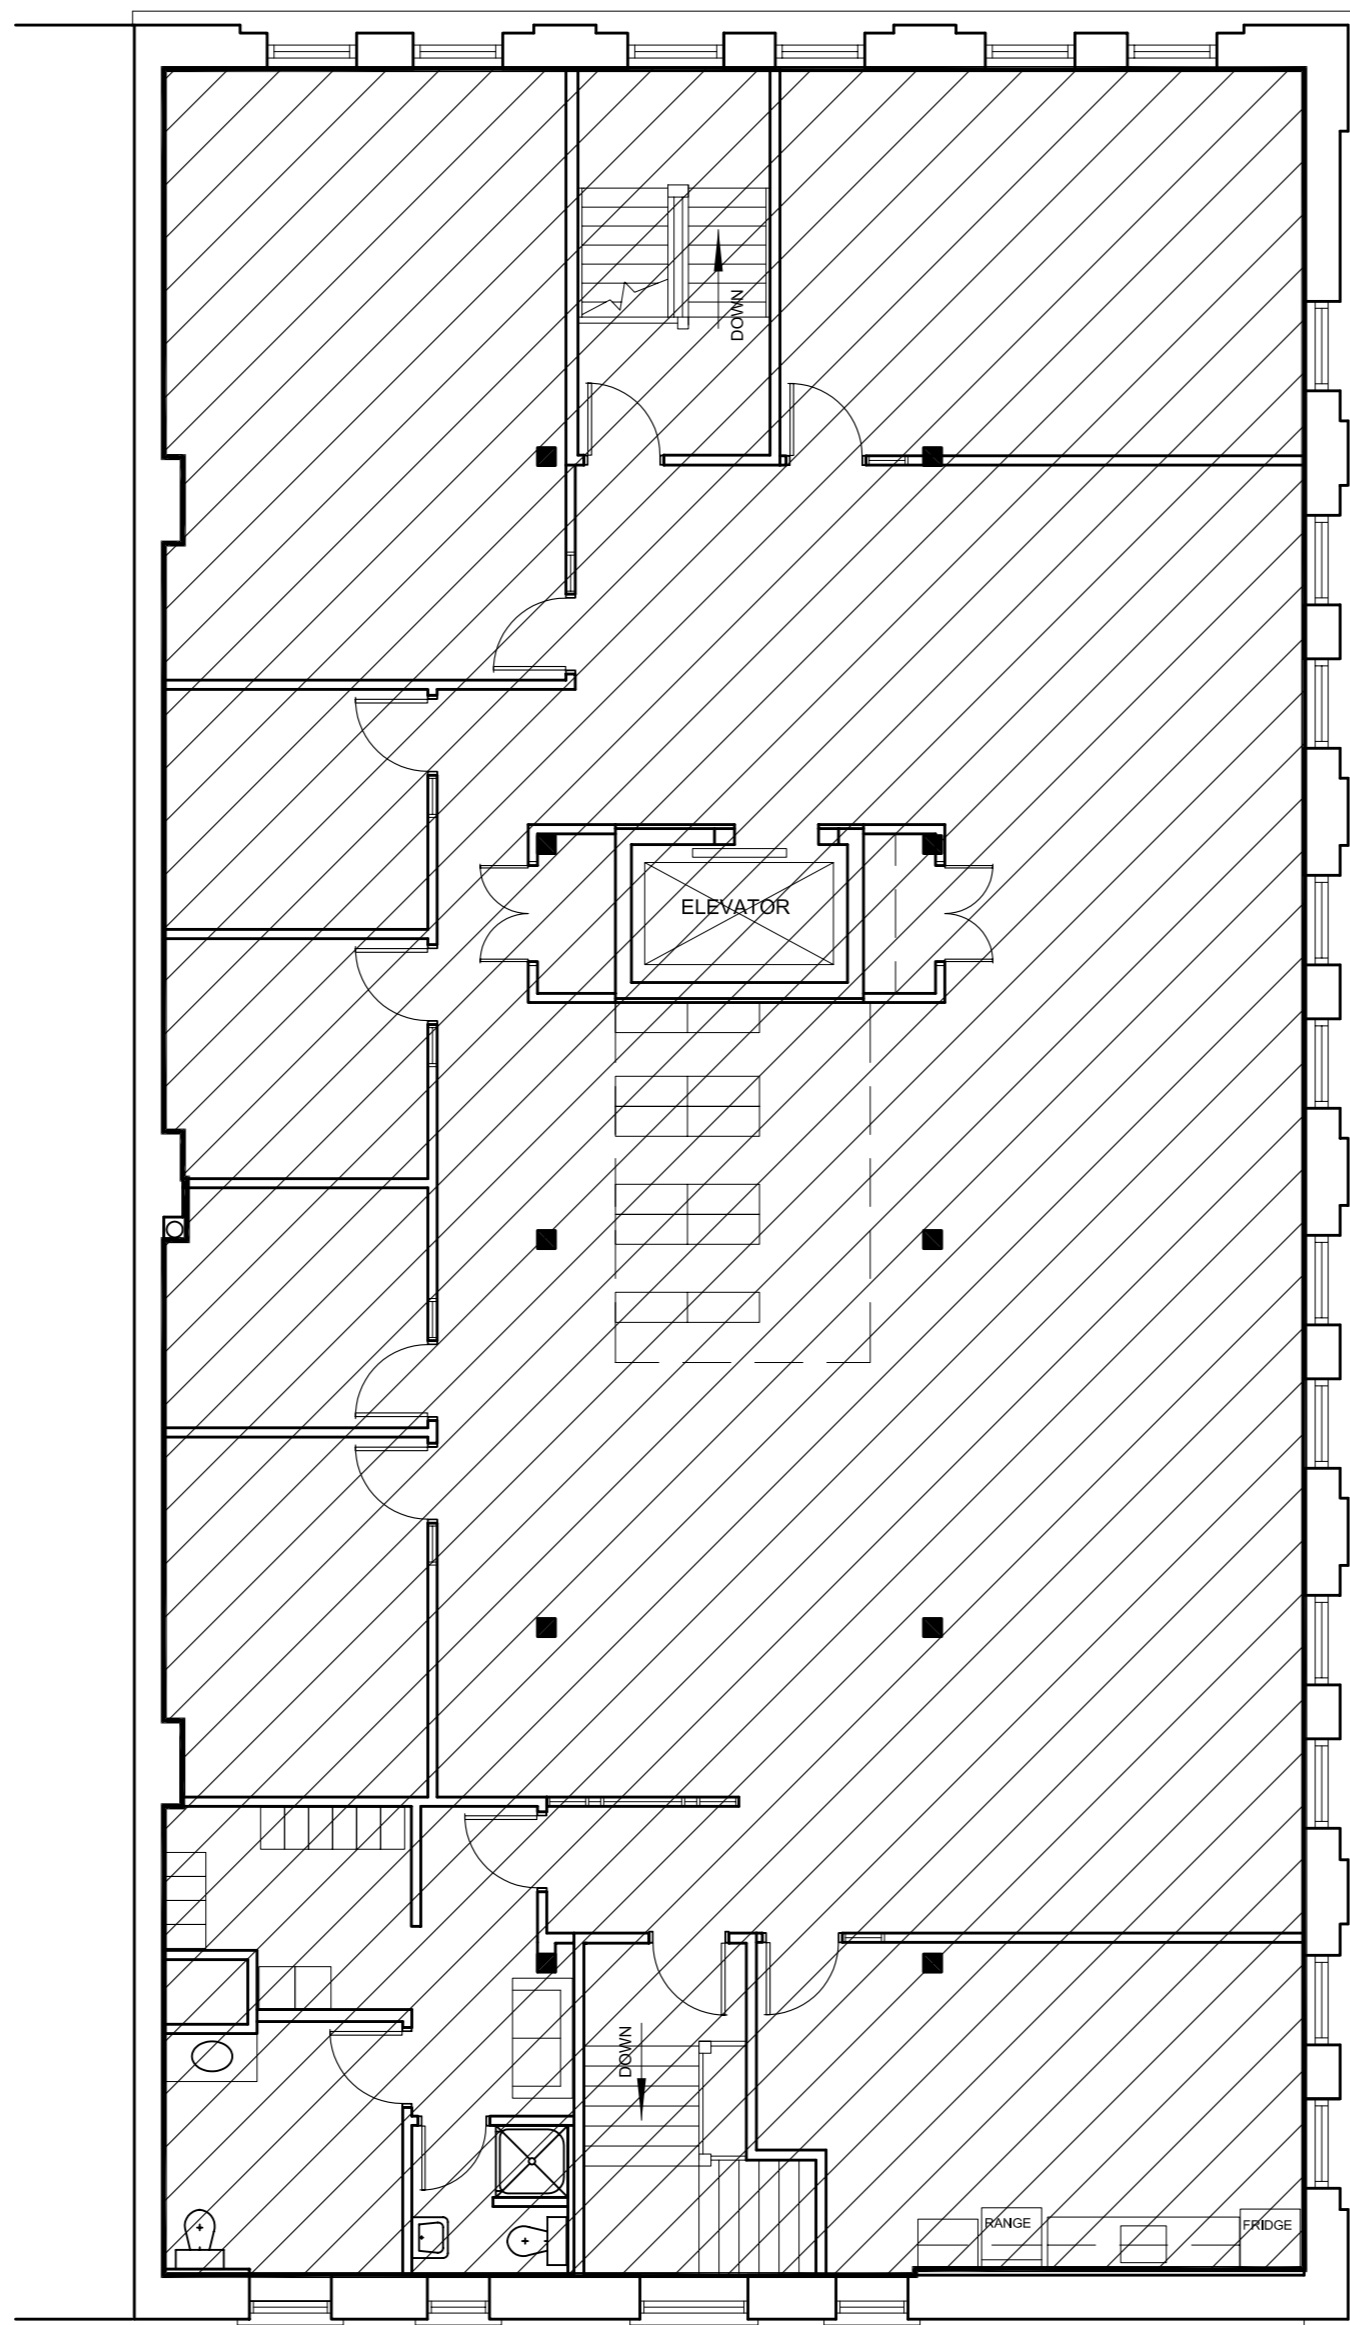


Address 280 William Ave. Project No. Description Second Floor Plan CLEANING AREA Date 2002.10.04 File Name 0280WM02.dwg/CA-3

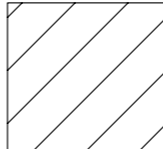


**280 WILLIAM AVE.  
SECOND FLOOR PLAN**

NOTES :

 AREA TO BE CLEANED  
4,352 SQ. FT.

NO.	REVISION/DESCRIPTION	BY	DATE
SEALS			

DRAWN BY	MMK	CHECKED BY	APPROVED
DATE	2002.10.04	USER APPROVAL	

 CITY OF WINNIPEG  
PLANNING, PROPERTY &  
DEVELOPMENT DEPARTMENT  
CIVIC ACCOMMODATIONS DIVISION  
300- 65 GARRY ST. R3C 4K4

PROJECT

**Maw Block**

280 WILLIAM AVENUE

SHEET TITLE

**Second Floor Plan  
CLEANING AREA**

SCALE	PROJECT NO.	SHEET NO.
1/8" = 1'-0"		0280WM02 <b>CA-3</b>