
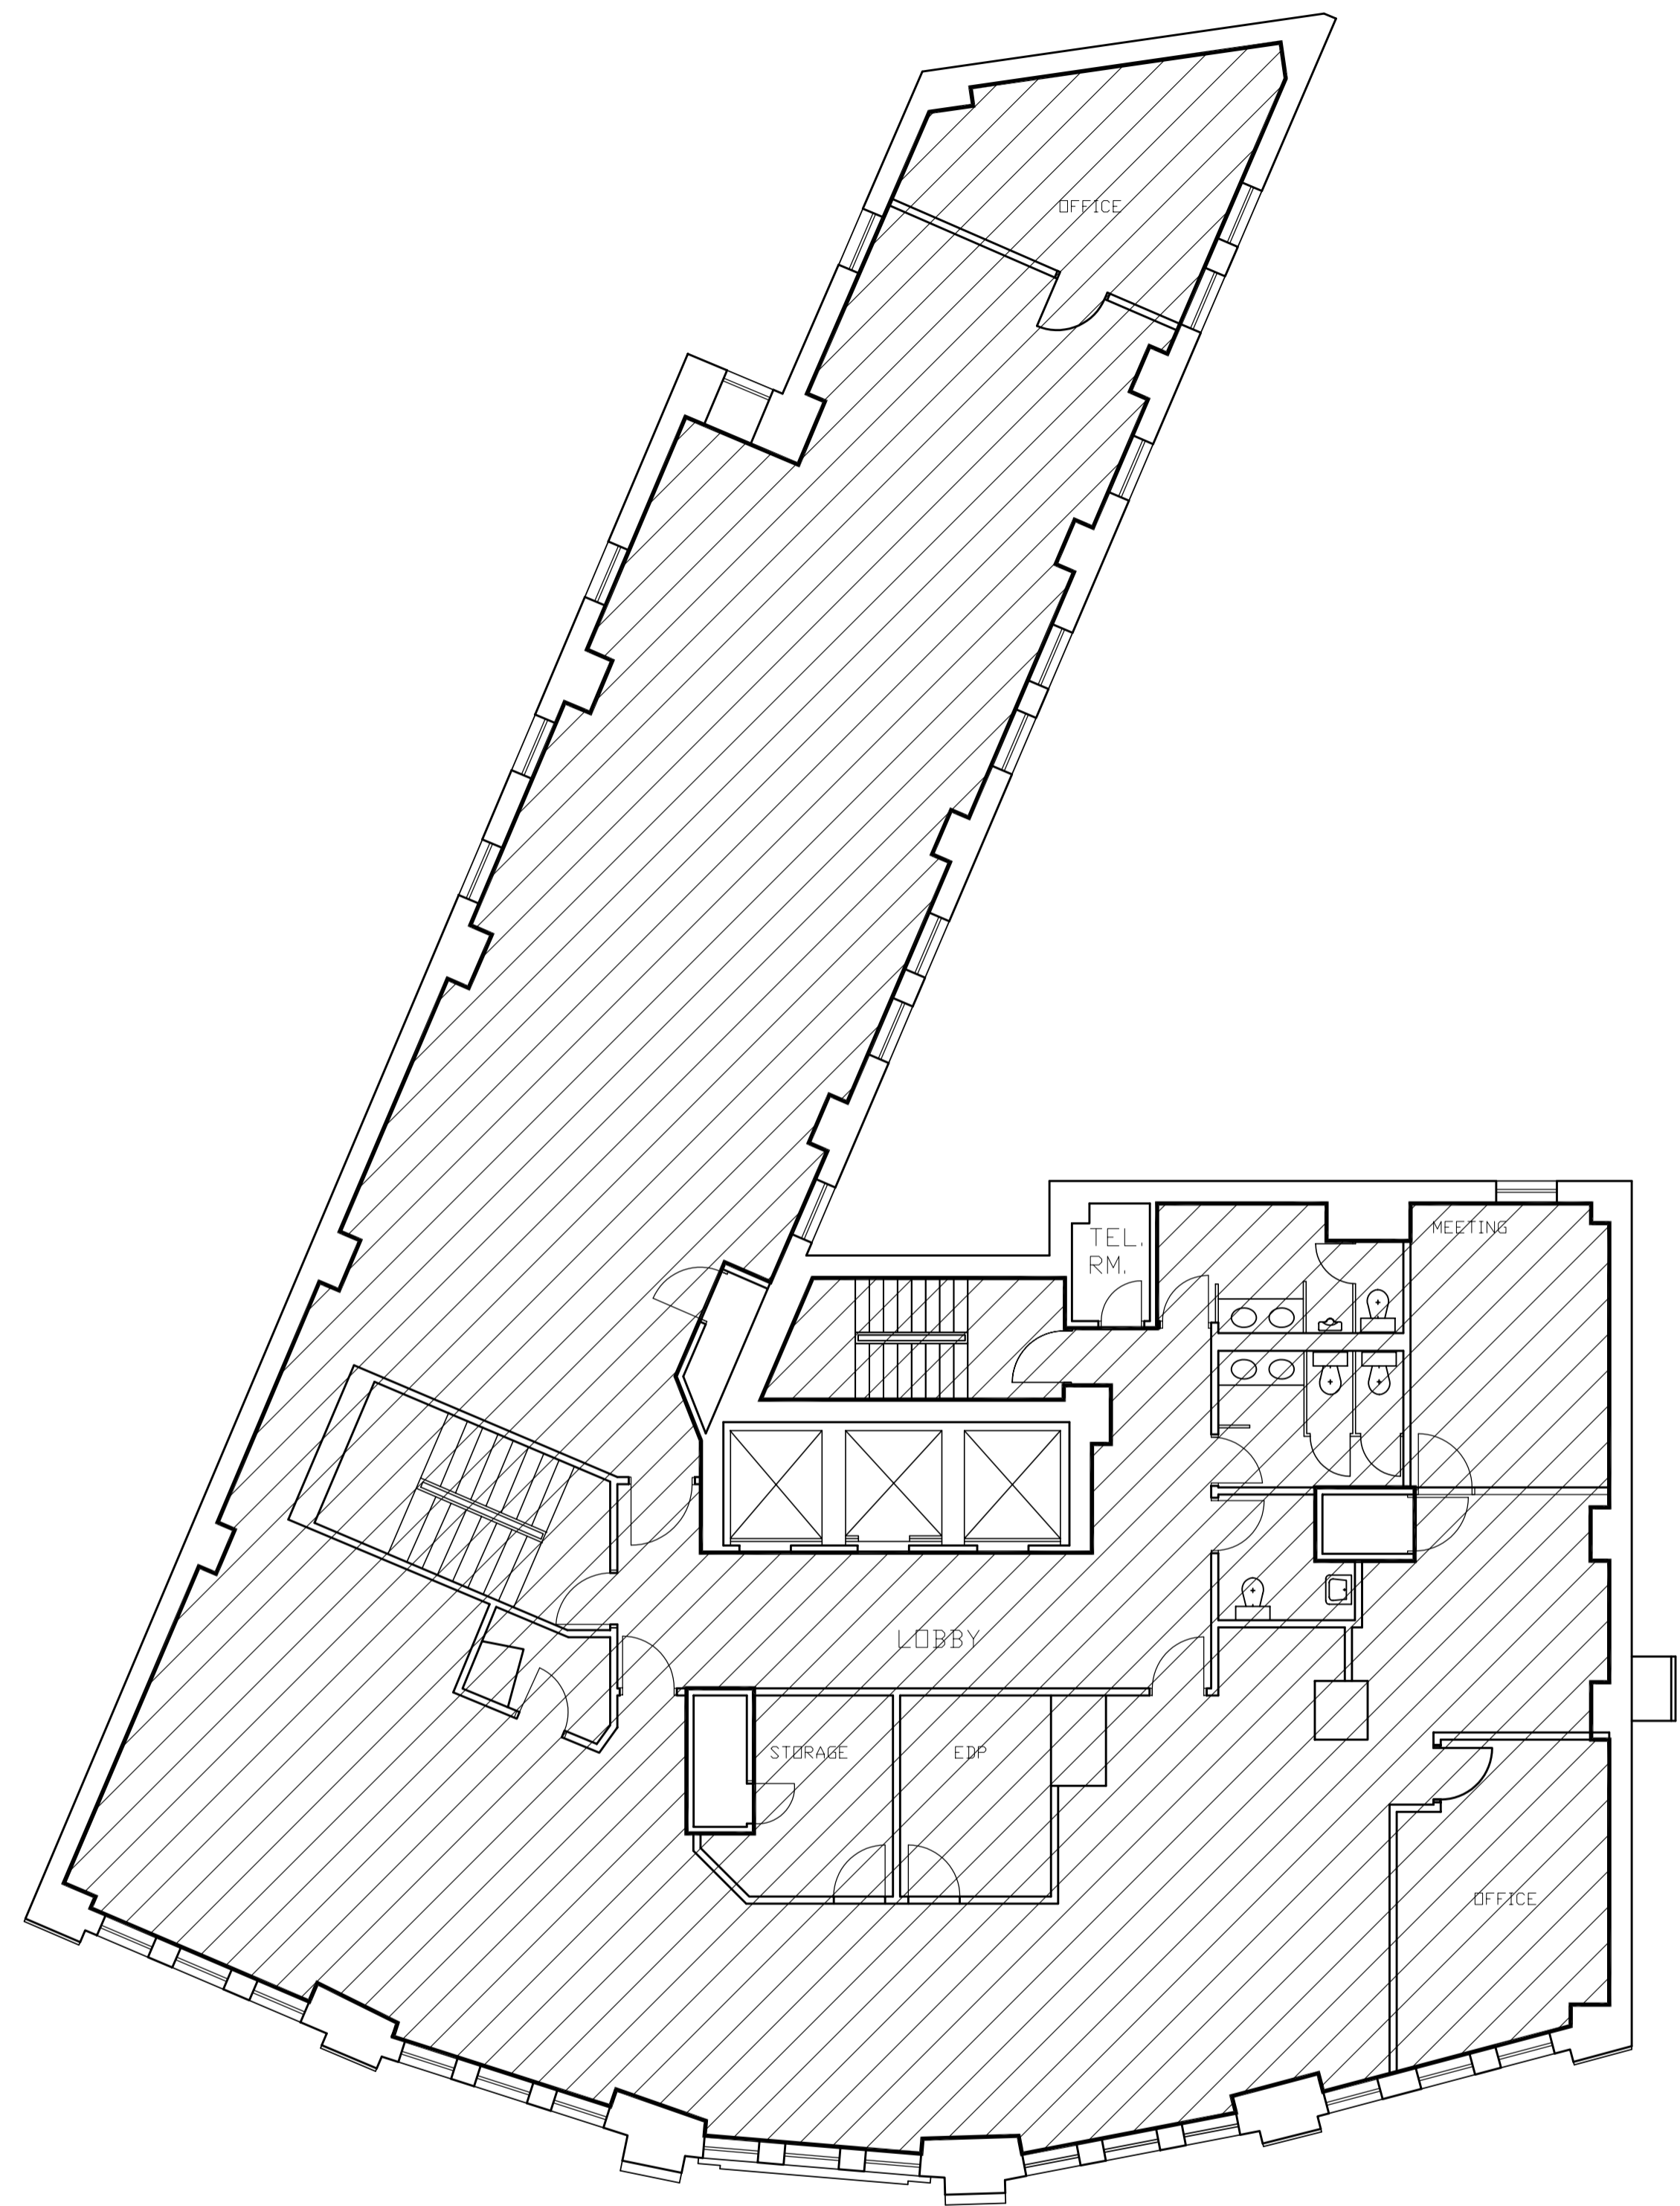


Address 457 Main Street Project No. Description Second Floor Plan CLEANING AREA Date 2002.01.04 File Name 0457MN02.dwg/CA-3

NOTES :

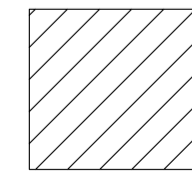


 AREA TO BE CLEANED
5,366 SQ. FT.

 NORTH
457 MAIN STREET
CONFEDERATION BLDG.
SECOND FLOOR PLAN

NO.	REVISION/DESCRIPTION	BY	DATE
SEALS			

DRAWN BY	CHECKED BY	APPROVED
DATE 2002.01.04	USER APPROVAL	

 CITY OF WINNIPEG
PLANNING, PROPERTY &
DEVELOPMENT DEPARTMENT
CIVIC ACCOMMODATIONS DIVISION
300 - 65 GARRY ST. R3C 4K4

PROJECT
457 Main Street
Assessment Department
Confederation Building

SHEET TITLE
Second Floor Plan
Cleaning Area

SCALE	PROJECT NO.	SHEET NO.
1:100		CA-3