


NOTES :

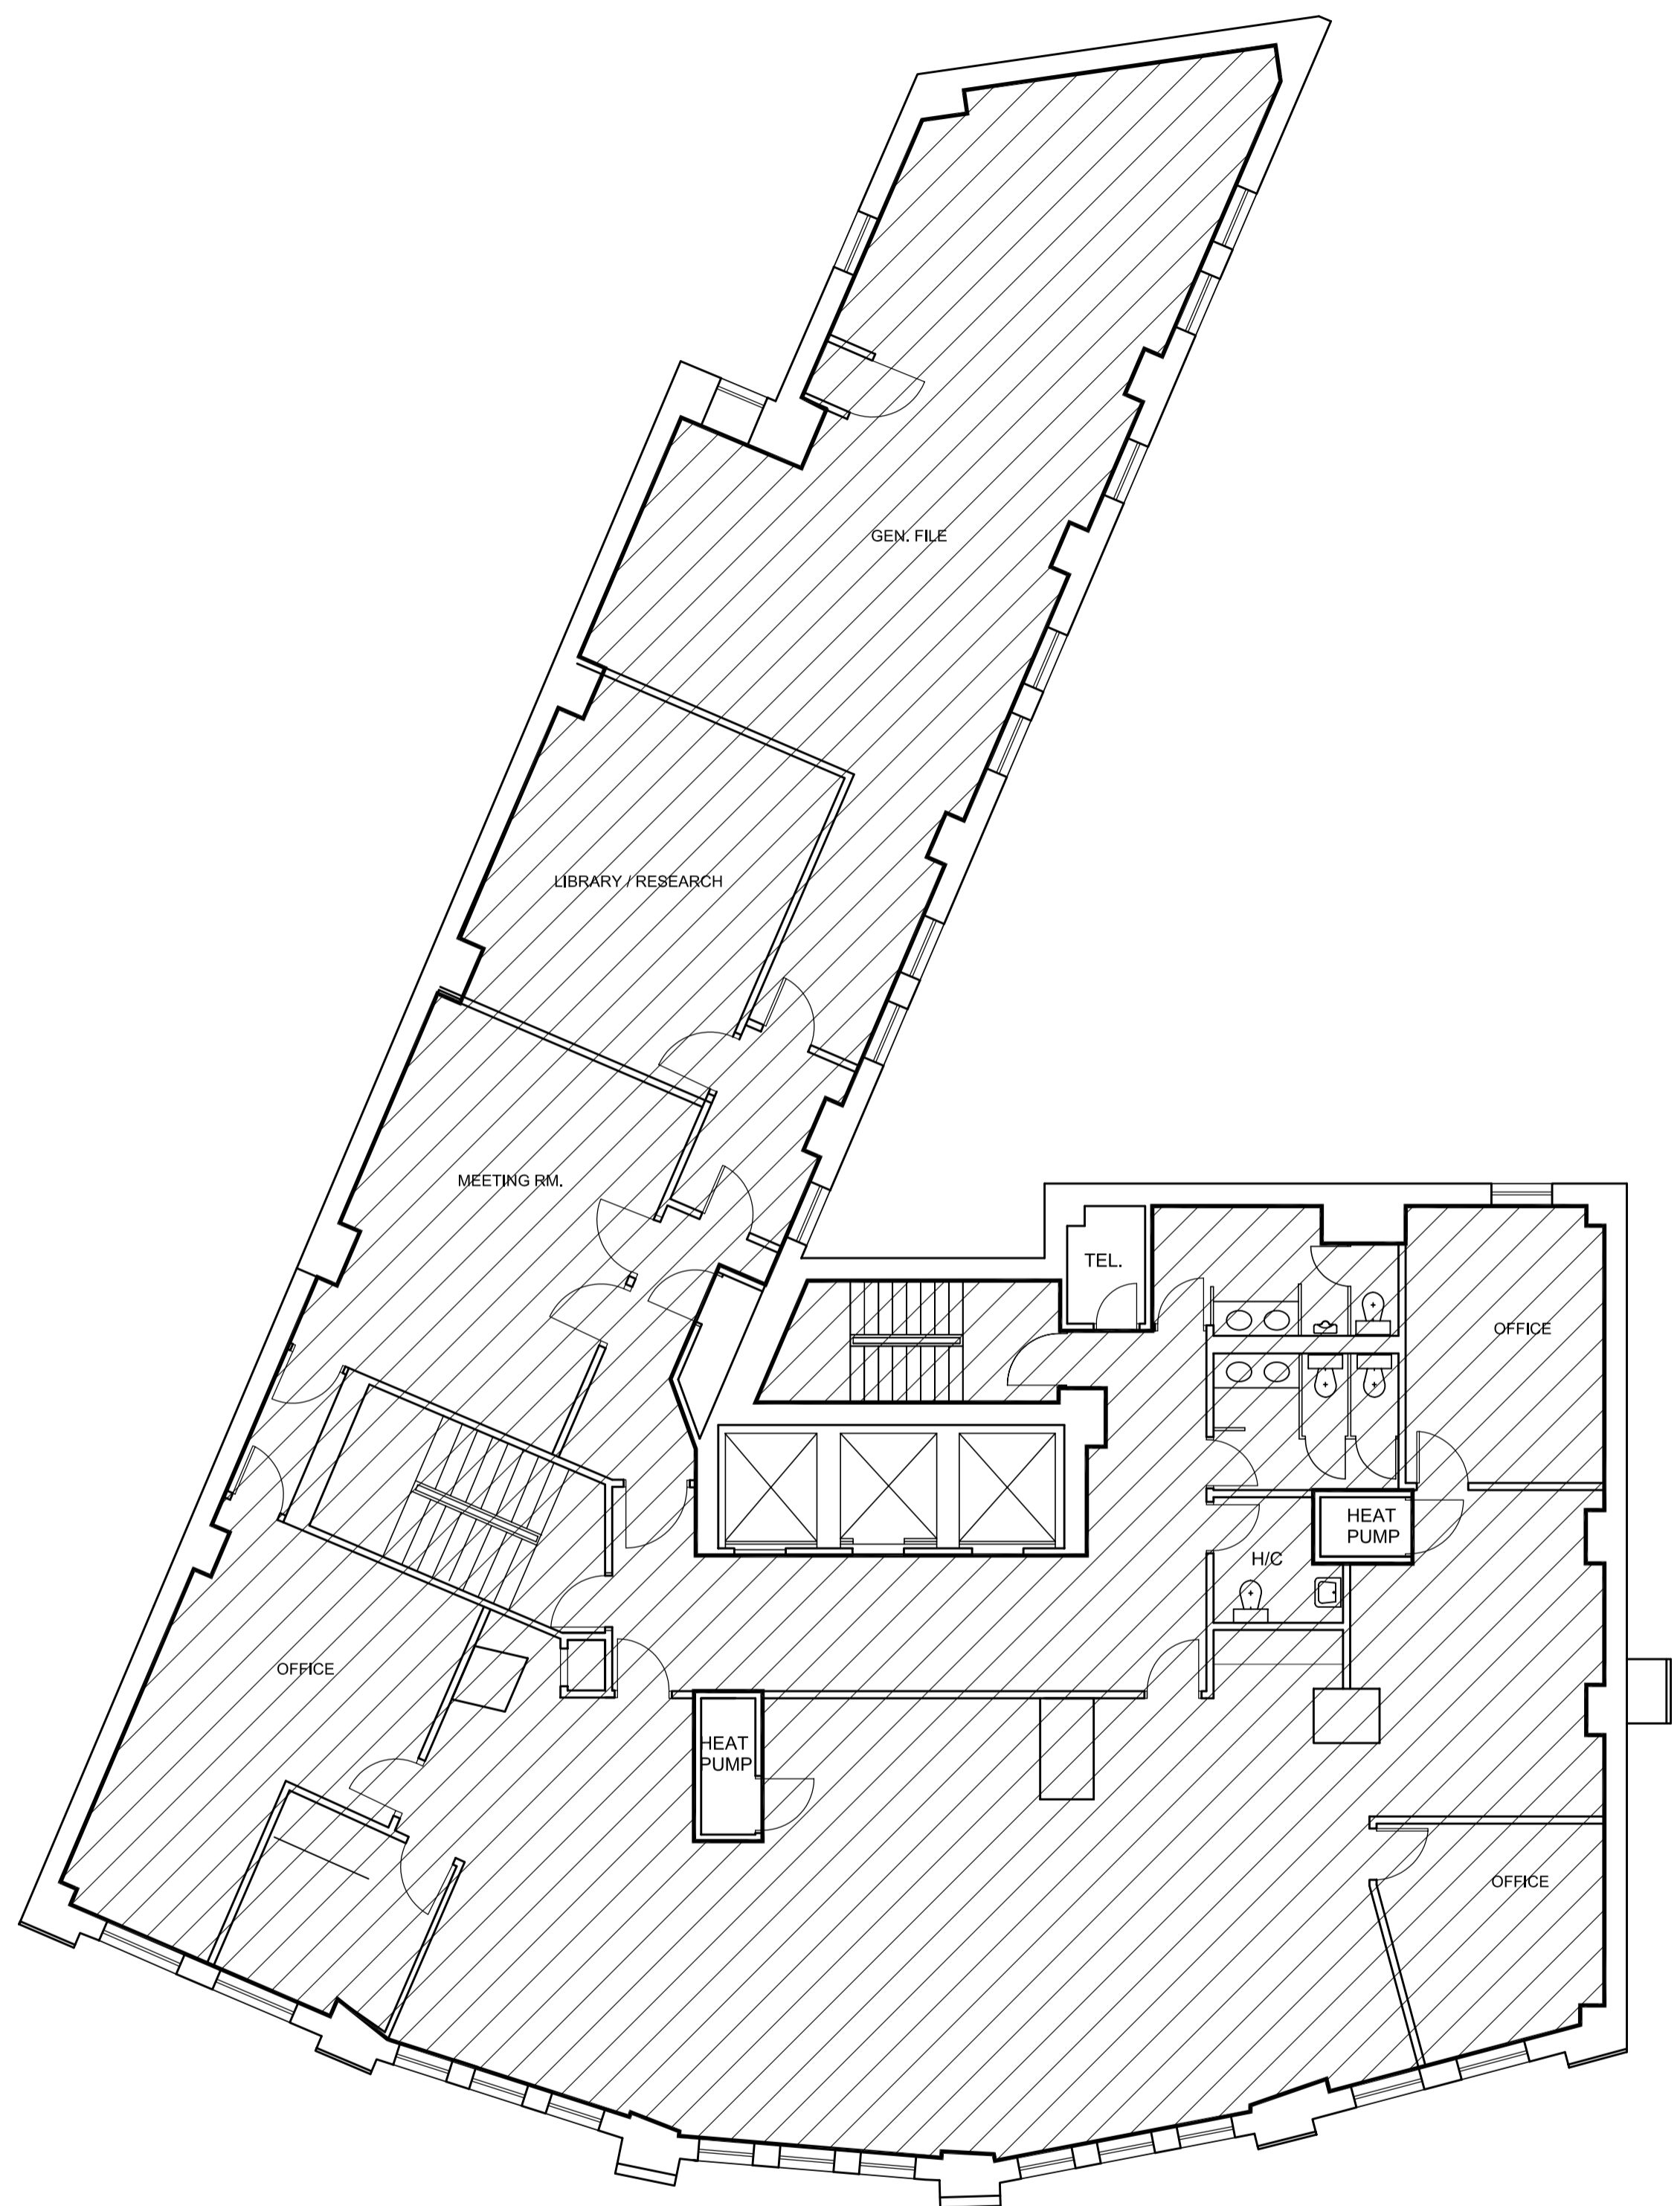


 AREA TO BE CLEANED
5,383 SQ. FT.

 457 MAIN STREET
CONFEDERATION BLDG.
FOURTH FLOOR PLAN

NO.	REVISION/DESCRIPTION	BY	DATE
SEALS			

DRAWN BY	CHECKED BY	APPROVED
DATE 2002.01.04	USER APPROVAL	

 CITY OF WINNIPEG
PLANNING, PROPERTY &
DEVELOPMENT DEPARTMENT
CIVIC ACCOMMODATIONS DIVISION
300 - 65 GARRY ST. R3C 4K4

PROJECT
457 Main Street
Assessment Department
Confederation Building

SHEET TITLE
Fourth Floor Plan
Cleaning Area

SCALE	PROJECT NO.	SHEET NO.
1:100		CA-5