


NOTES :

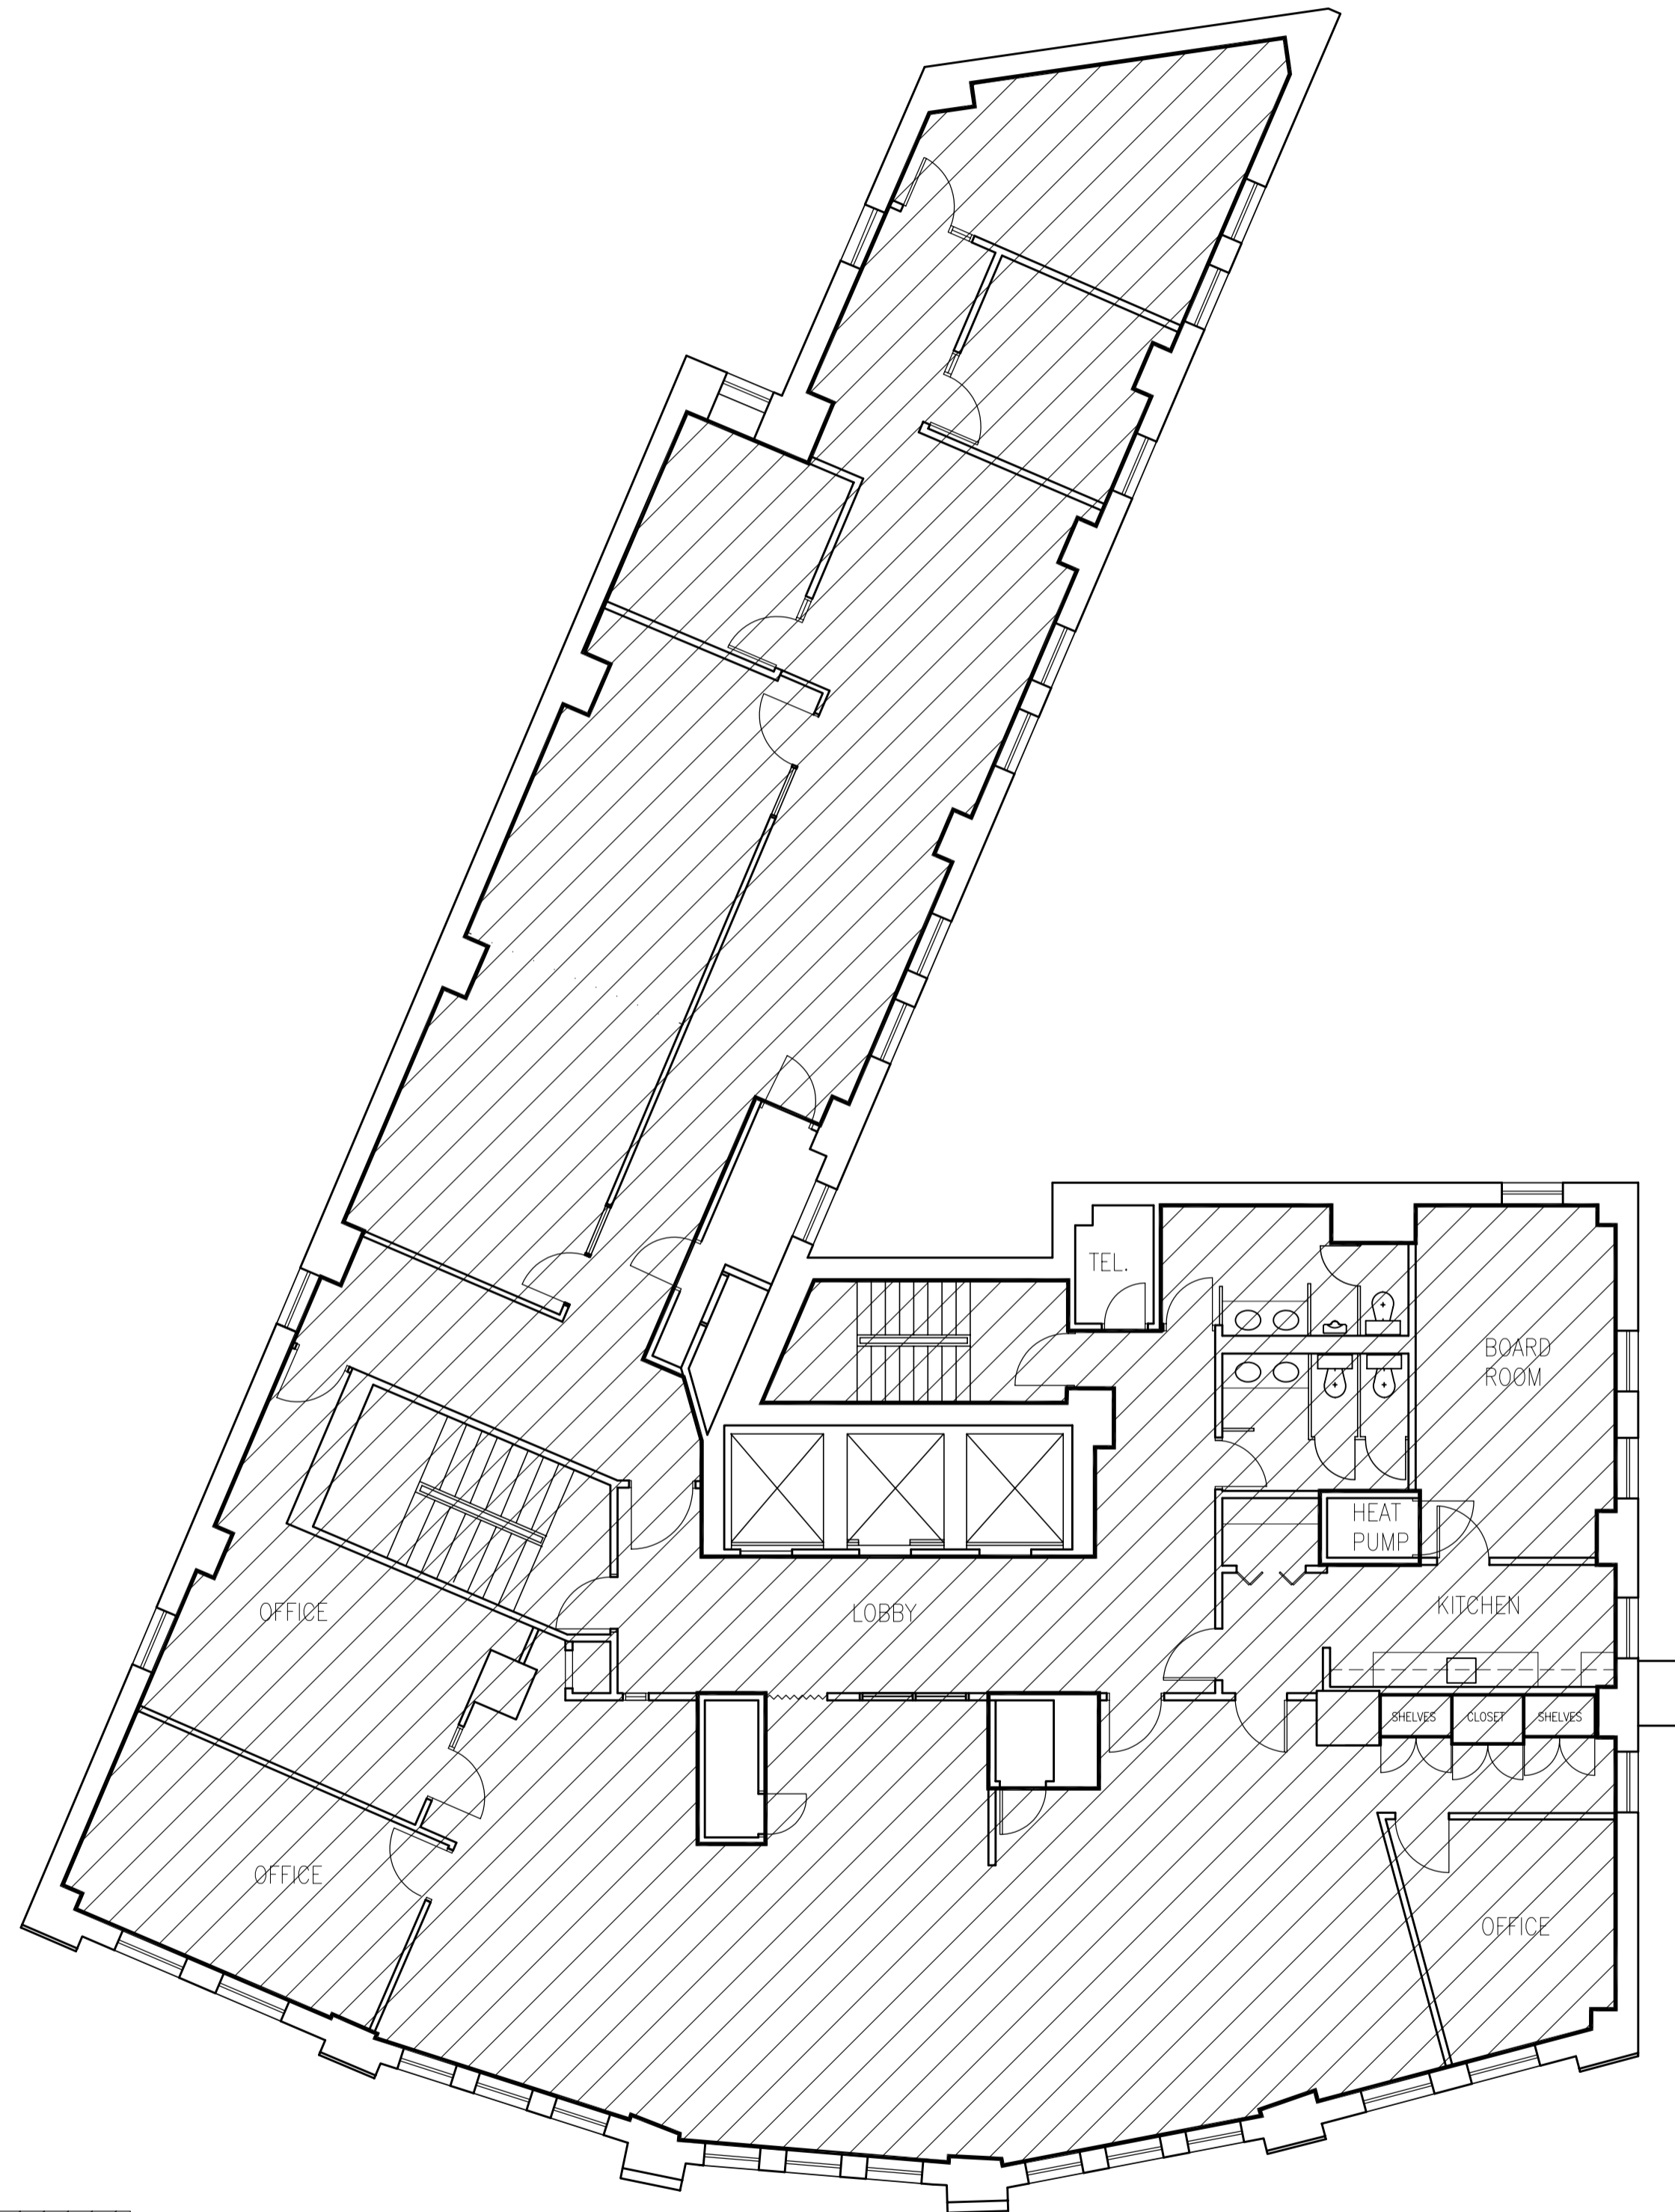

 AREA TO BE CLEANED
5,286 SQ. FT.

 457 MAIN STREET
CONFEDERATION BLDG.
NINTH FLOOR PLAN

FLOOR PLAN UPDATED JULY 18 2003

NO.	REVISION/DESCRIPTION	BY	DATE
SEALS			

DRAWN BY	CHECKED BY	APPROVED
DATE JUN 98	USER APPROVAL	

 THE CITY OF WINNIPEG
PROPERTY & DEVELOPMENT
SERVICES DEPARTMENT
CIVIC ACCOMMODATIONS DIVISION
400-180 KING ST. R3B 3G8
PROJECT

CONFEDERATION LIFE BUILDING
457 MAIN STREET

SHEET TITLE

NINTH FLOOR PLAN
CLEANING AREA

SCALE	PROJECT NO	SHEET NO
1:100		CA-10

0457MN09