




NOTES :

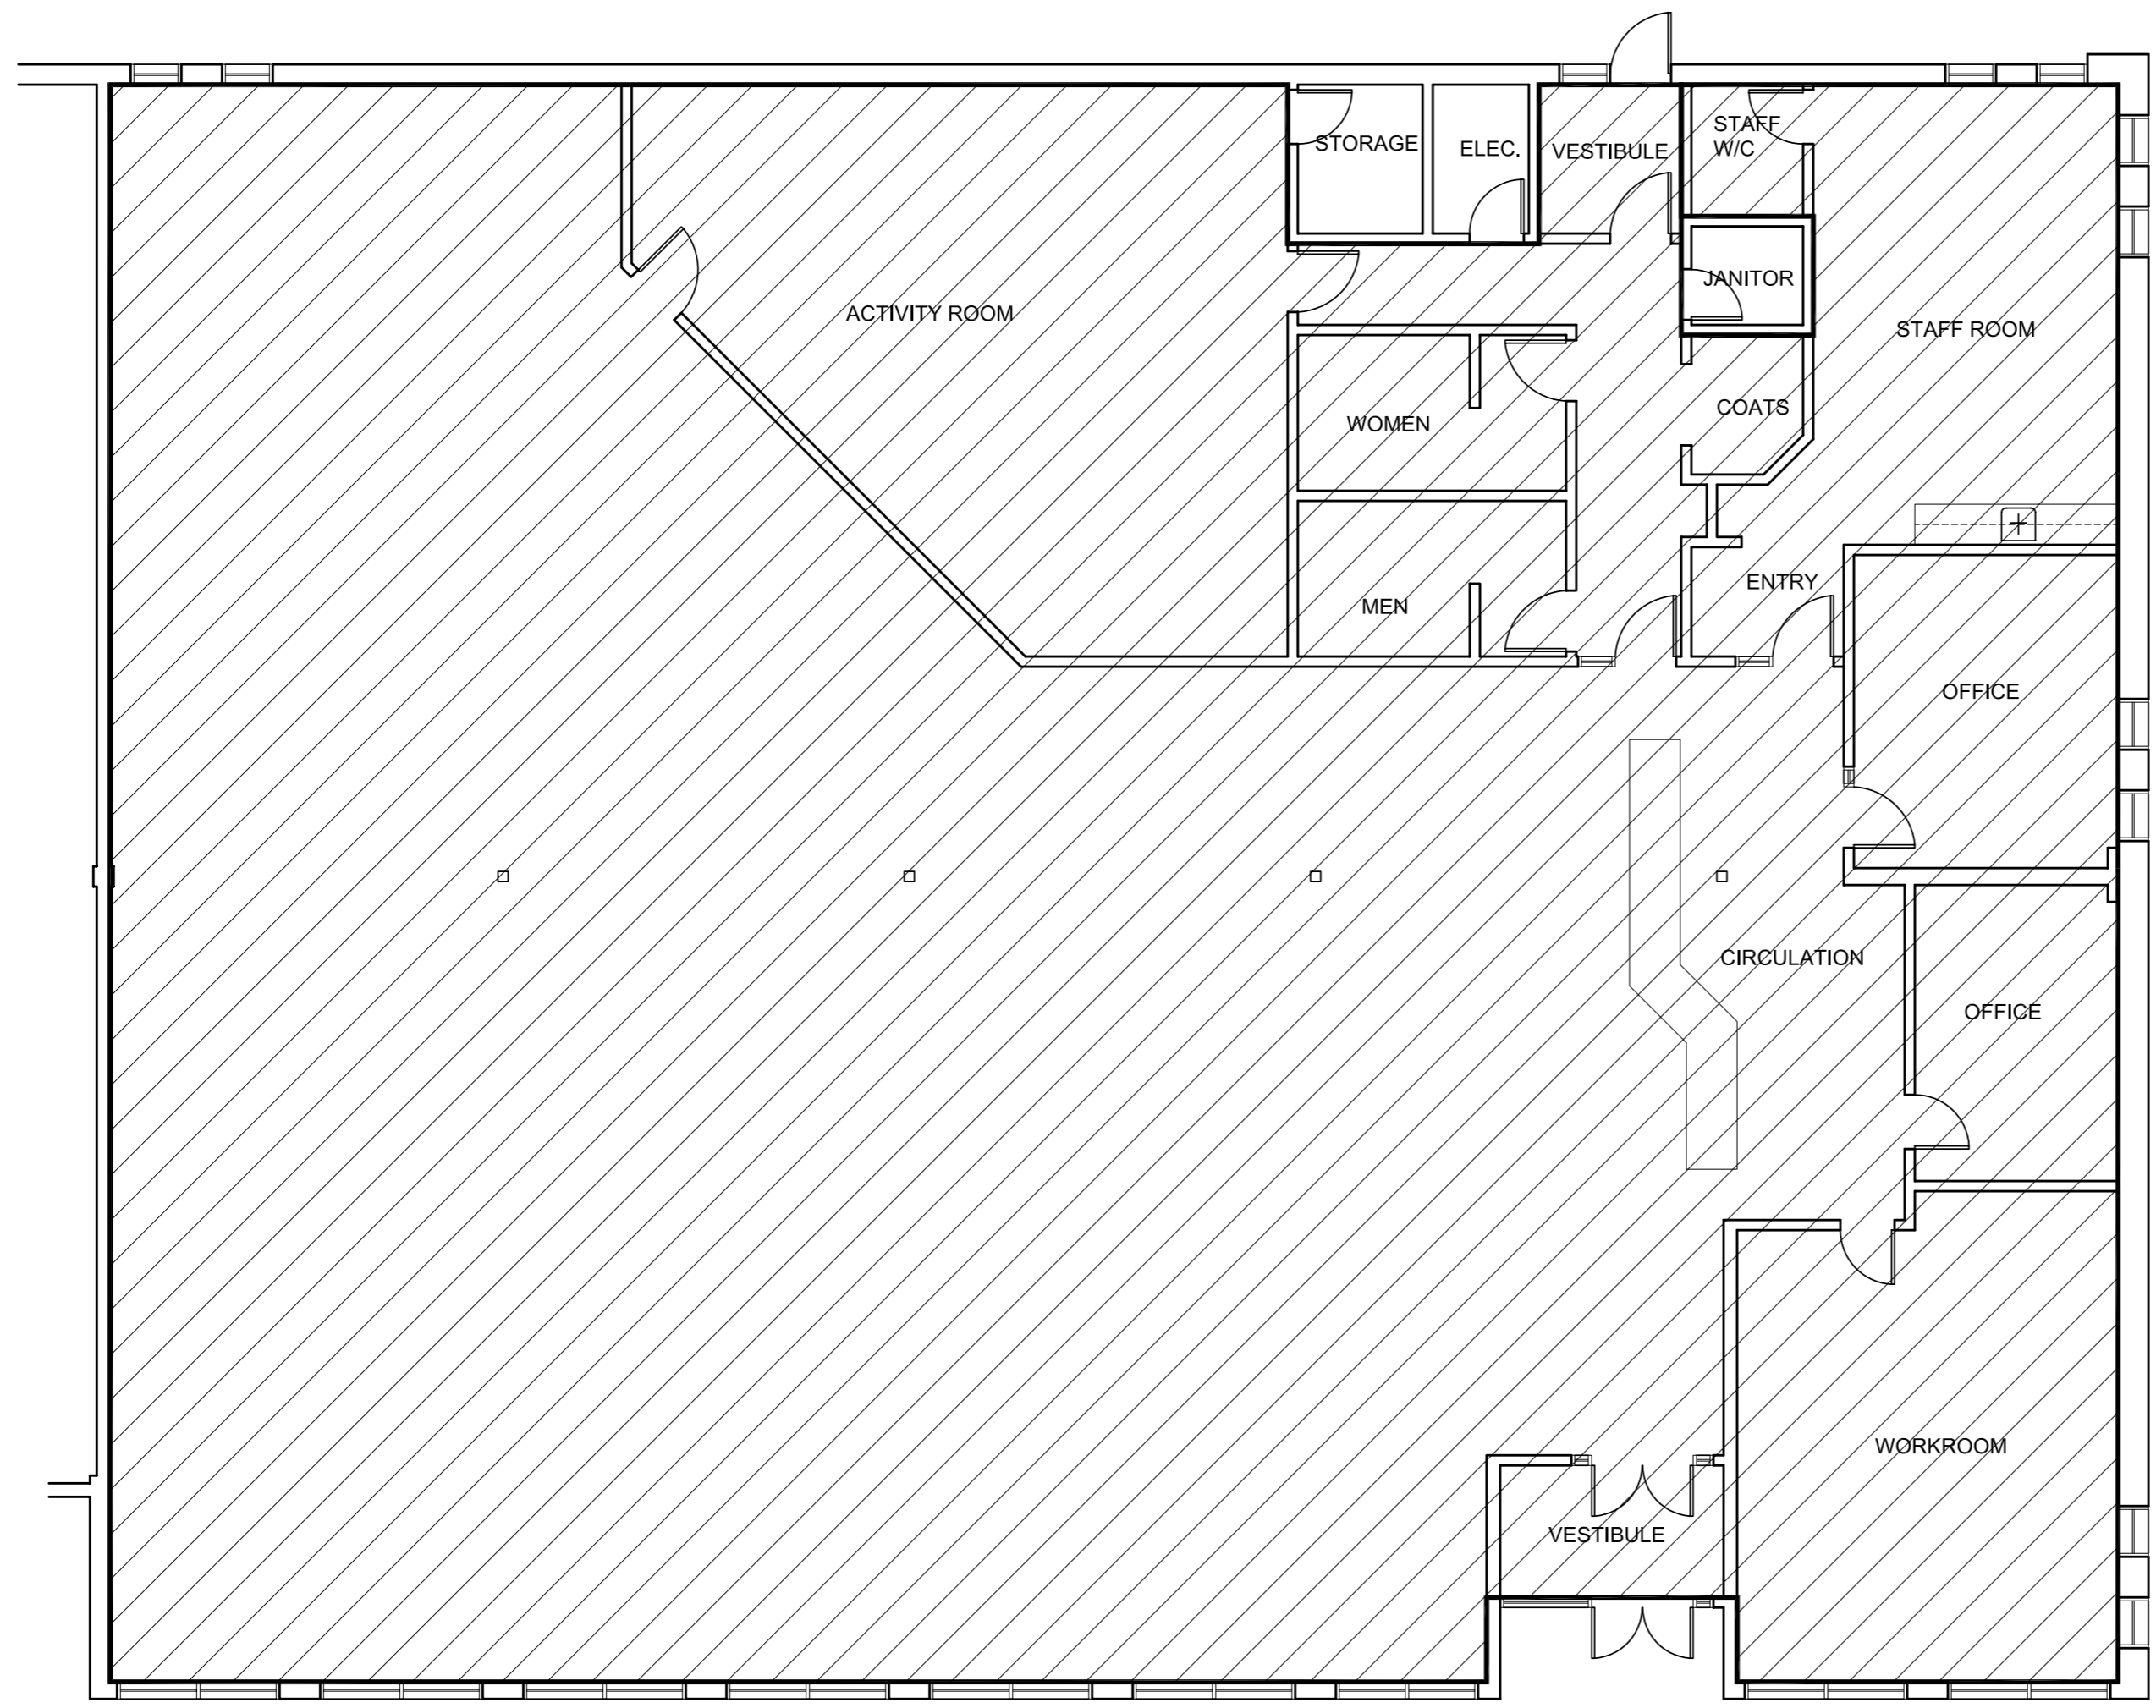

**489 LONDON
MUNROE BRANCH LIBRARY
MAIN FLOOR PLAN**

7,589 SQUARE FEET
AREA TO BE CLEANED

FLOOR PLAN UPDATED MAR 98

NO.	REVISION/DESCRIPTION	BY	DATE
SEALS			

DRAWN BY	CHECKED BY	APPROVED
DATE MAR 98	USER APPROVAL	

THE CITY OF WINNIPEG
CIVIC BUILDINGS DEPARTMENT
400-180 KING ST. R3B 3G8

PROJECT
**489 LONDON
MUNROE BRANCH LIBRARY**

SHEET TITLE
**MAIN FLOOR PLAN
CLEANING AREA**

SCALE 1/8"=1'-0"	PROJECT NO.	SHEET NO. CA-1
---------------------	-------------	-------------------

0489LN01