
 3,716 SQUARE FEET
AREA TO BE CLEANED

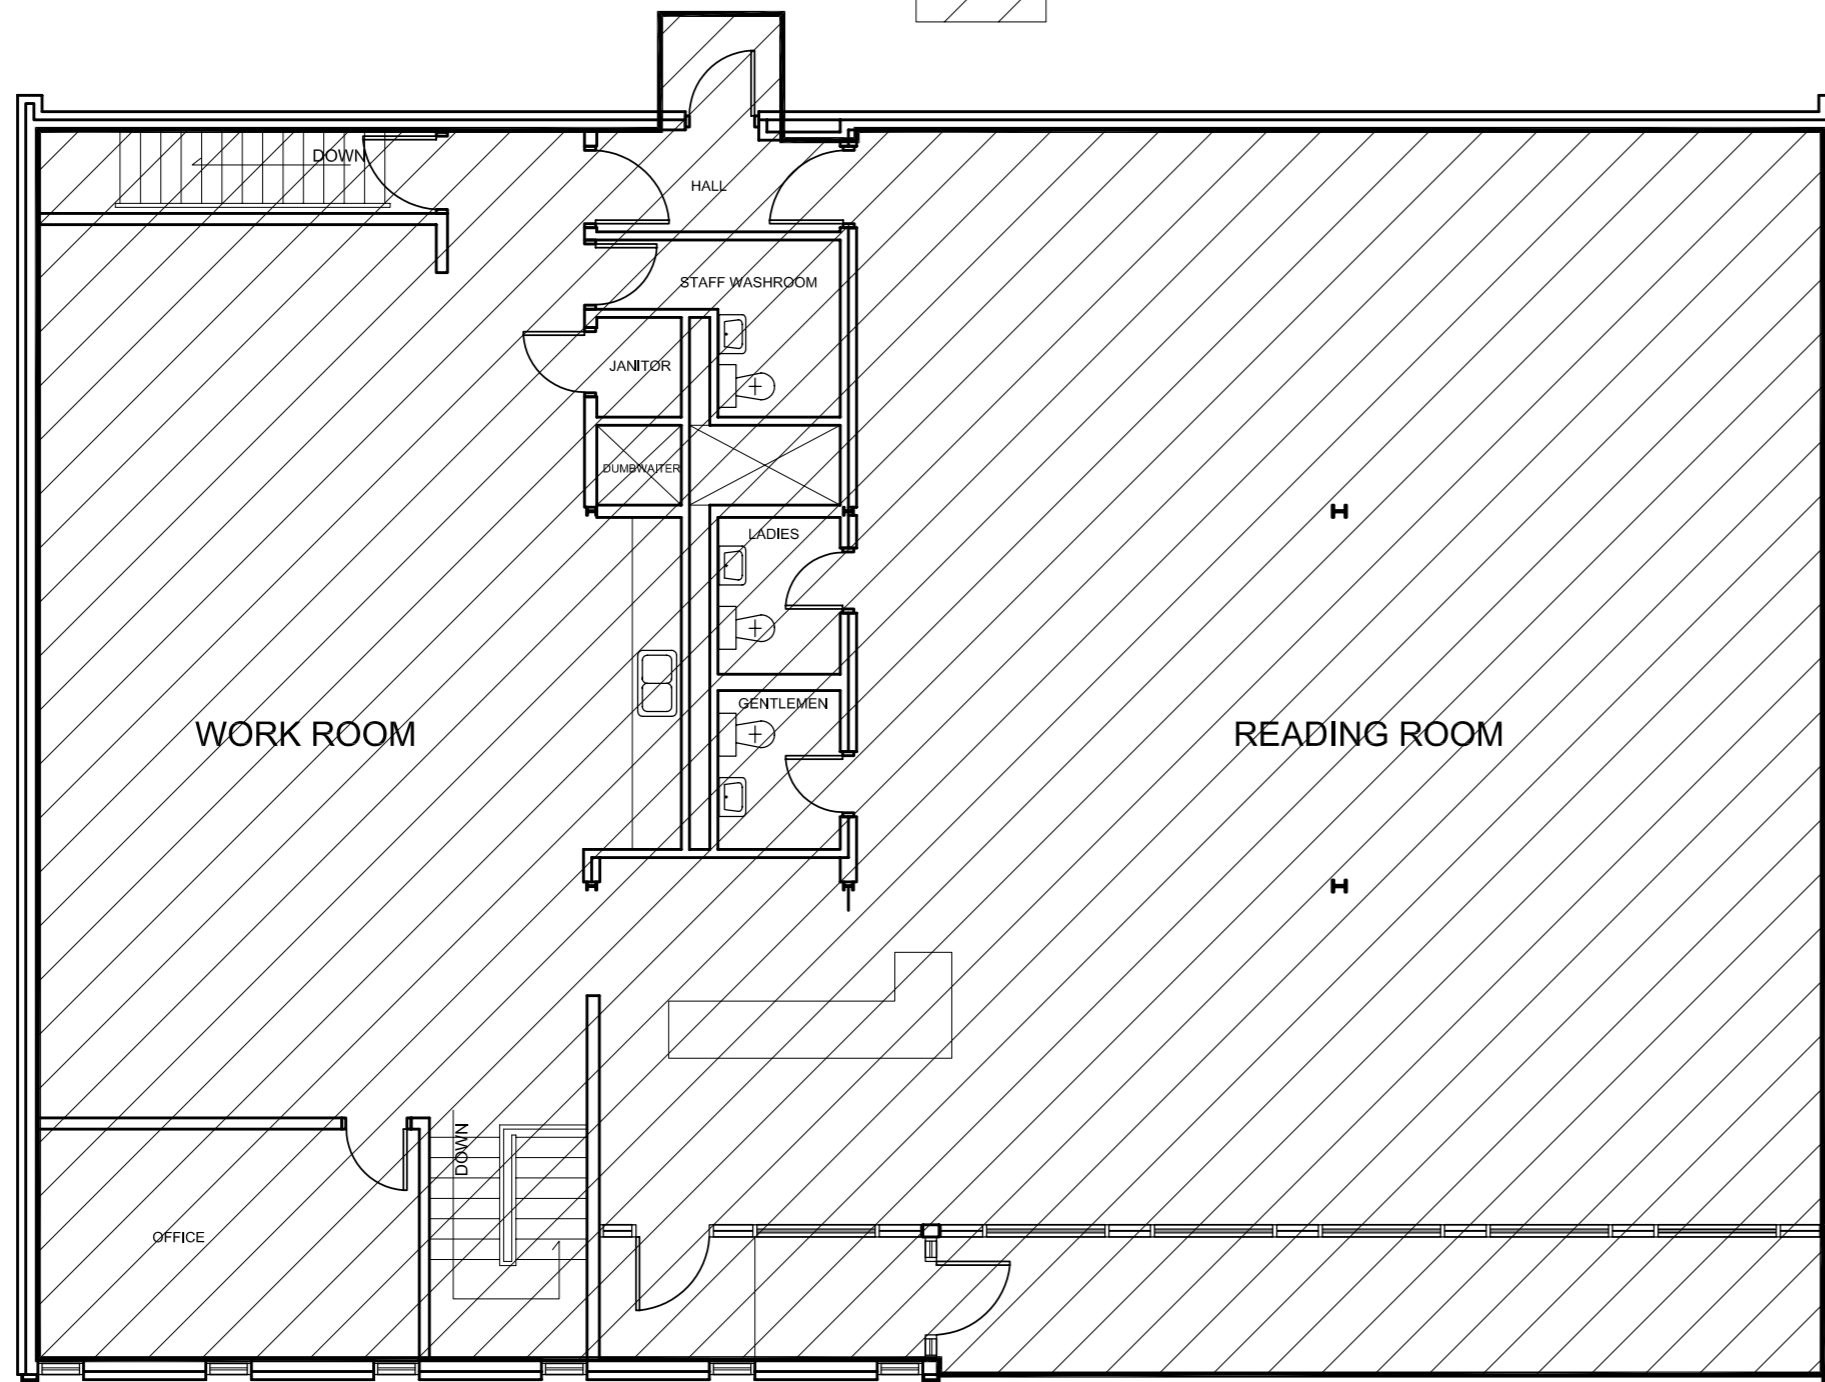

**823 ELLICE AVE.
WEST END LIBRARY
MAIN FLOOR PLAN**

NOTES :

FLOOR PLAN NOT SITE CHECKED

NO.	REVISION/DESCRIPTION	BY	DATE
SEALS			

DRAWN BY	CHECKED BY	APPROVED
DATE	USER APPROVAL	



THE CITY OF WINNIPEG
PROPERTY & DEVELOPMENT
SERVICES DEPARTMENT
400-180 KING ST. R3B 3G8

PROJECT

823 ELLICE
WEST END LIBRARY

SHEET TITLE

MAIN FLOOR PLAN
CLEANING AREA

SCALE 1/8" = 1'-0"	PROJECT NO.	SHEET NO. CA-1
-----------------------	-------------	-------------------

0823EL01