

 AREA TO BE CLEANED : 5,907.93 SQ. FEET
548.85 SQ. METRES

GROUND FLOOR PLAN
SCALE 1:100

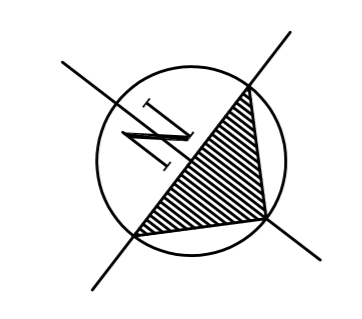


**CENTRAL YARD
FIELD SERVICES BUILDING**
1220 Pacific Avenue
FLOOR PLAN UPDATED JULY 22, 2002

MEZZANINE AREA 1

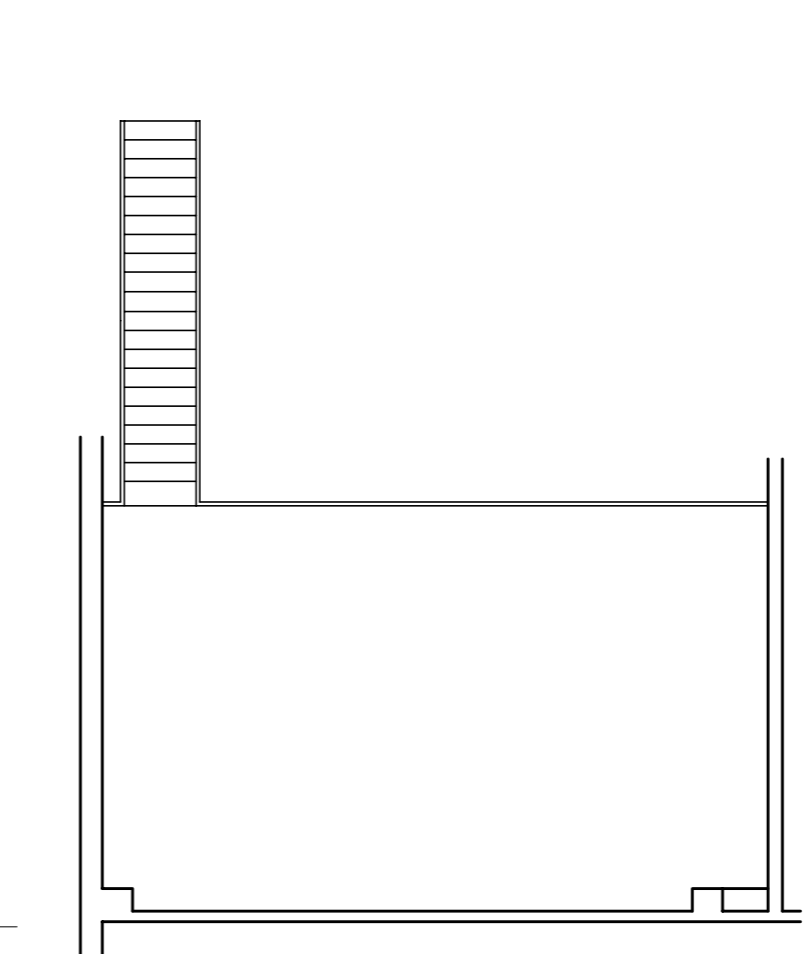

MEZZANINE AREA 2

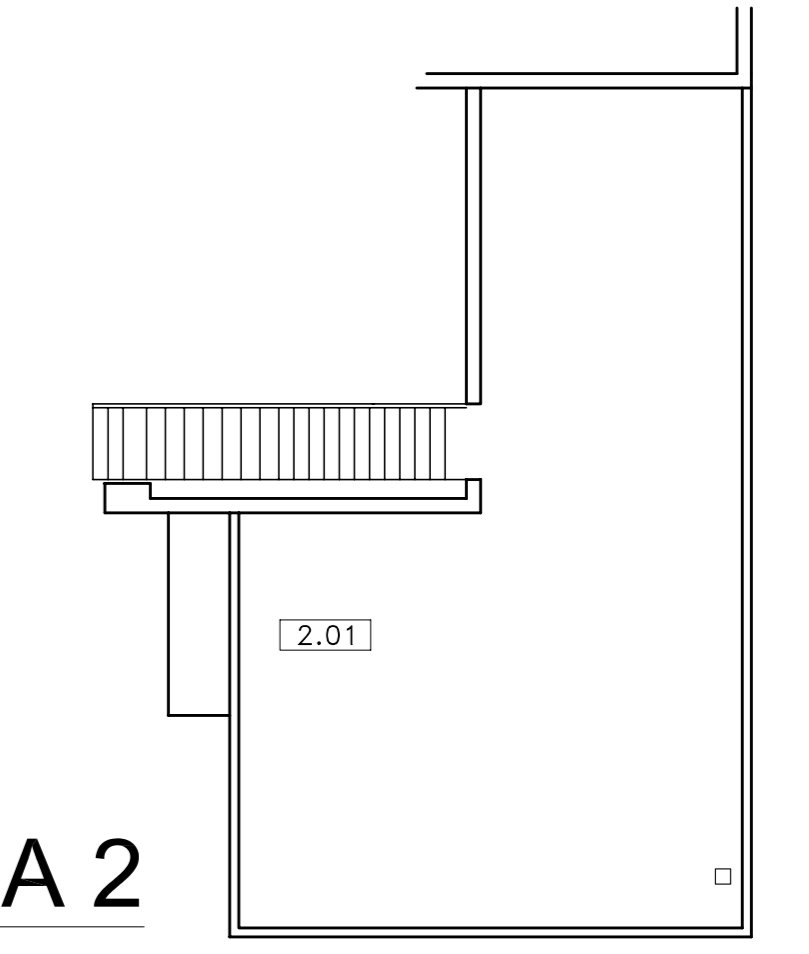

NO.	REVISION/DESCRIPTION	BY	DATE
SEALS			

DRAWN BY	CHECKED BY	APPROVED
DATE 2006.04.12	USER APPROVAL	

CITY OF WINNIPEG
PLANNING, PROPERTY &
DEVELOPMENT DEPARTMENT
CIVIC ACCOMMODATIONS DIVISION
300 - 65 GARRY ST. R3C 4K4

PROJECT
CENTRAL YARDS
FIELD SERVICES BUILDING

1220 PACIFIC AVENUE

SHEET TITLE
MAIN & MEZZANINE
FLOOR PLANS
CLEANING AREA

SCALE PROJECT NO. SHEET NO.
1:100 1220PC01 CA-1