

1400 ROTHESAY STREET

ENTRANCE

UPSTAIRS LANDING TO
DOWNSTAIRS LANDING
255 SQ. FT. STAIRS
+ LANDING

MEN'S WASHROOM
100 SQ. FT.

Double Doors


WOMEN'S
WASH ROOM
140 SQ. FT.

HALLWAYS OUTSIDE
BATHROOM AREA
LEADING TO TRACK
AREA
426.5 SQ. FT.

CLEANING AREA 1400 ROTHESAY BASEMENT FLOOR PLAN

RECEPTION
DESK
72 SQ. FT.

LOCKER BAY 480 SQ. FT.

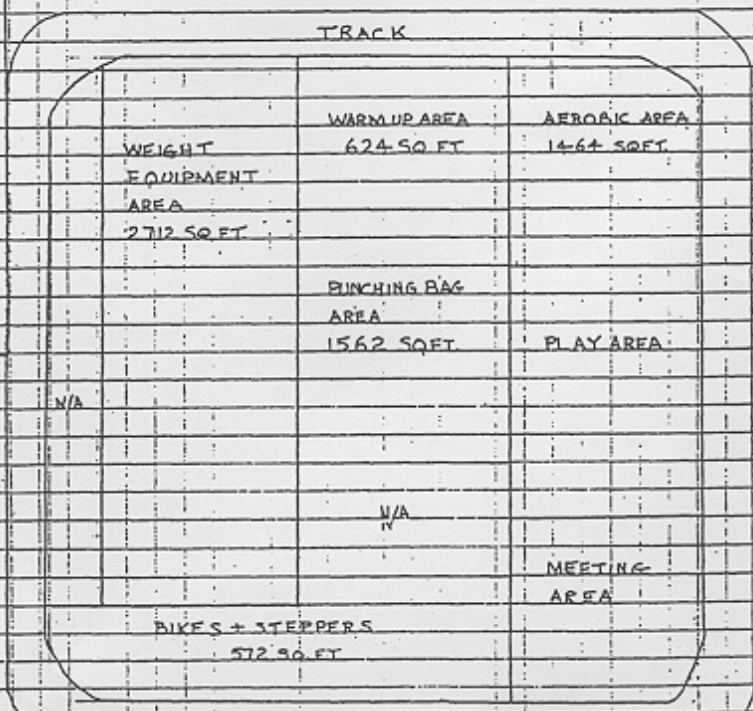

1400R001
CA-1

NORTH



PEGUIS' TRAIL FITNESS CENTRE DATE:

SCALE:

DRAWN BY:

990607 NOT DRAWN

D. BANASH

1/4" = 1'