




 AREA TO BE CLEANED  
3,952 SQ. FT.

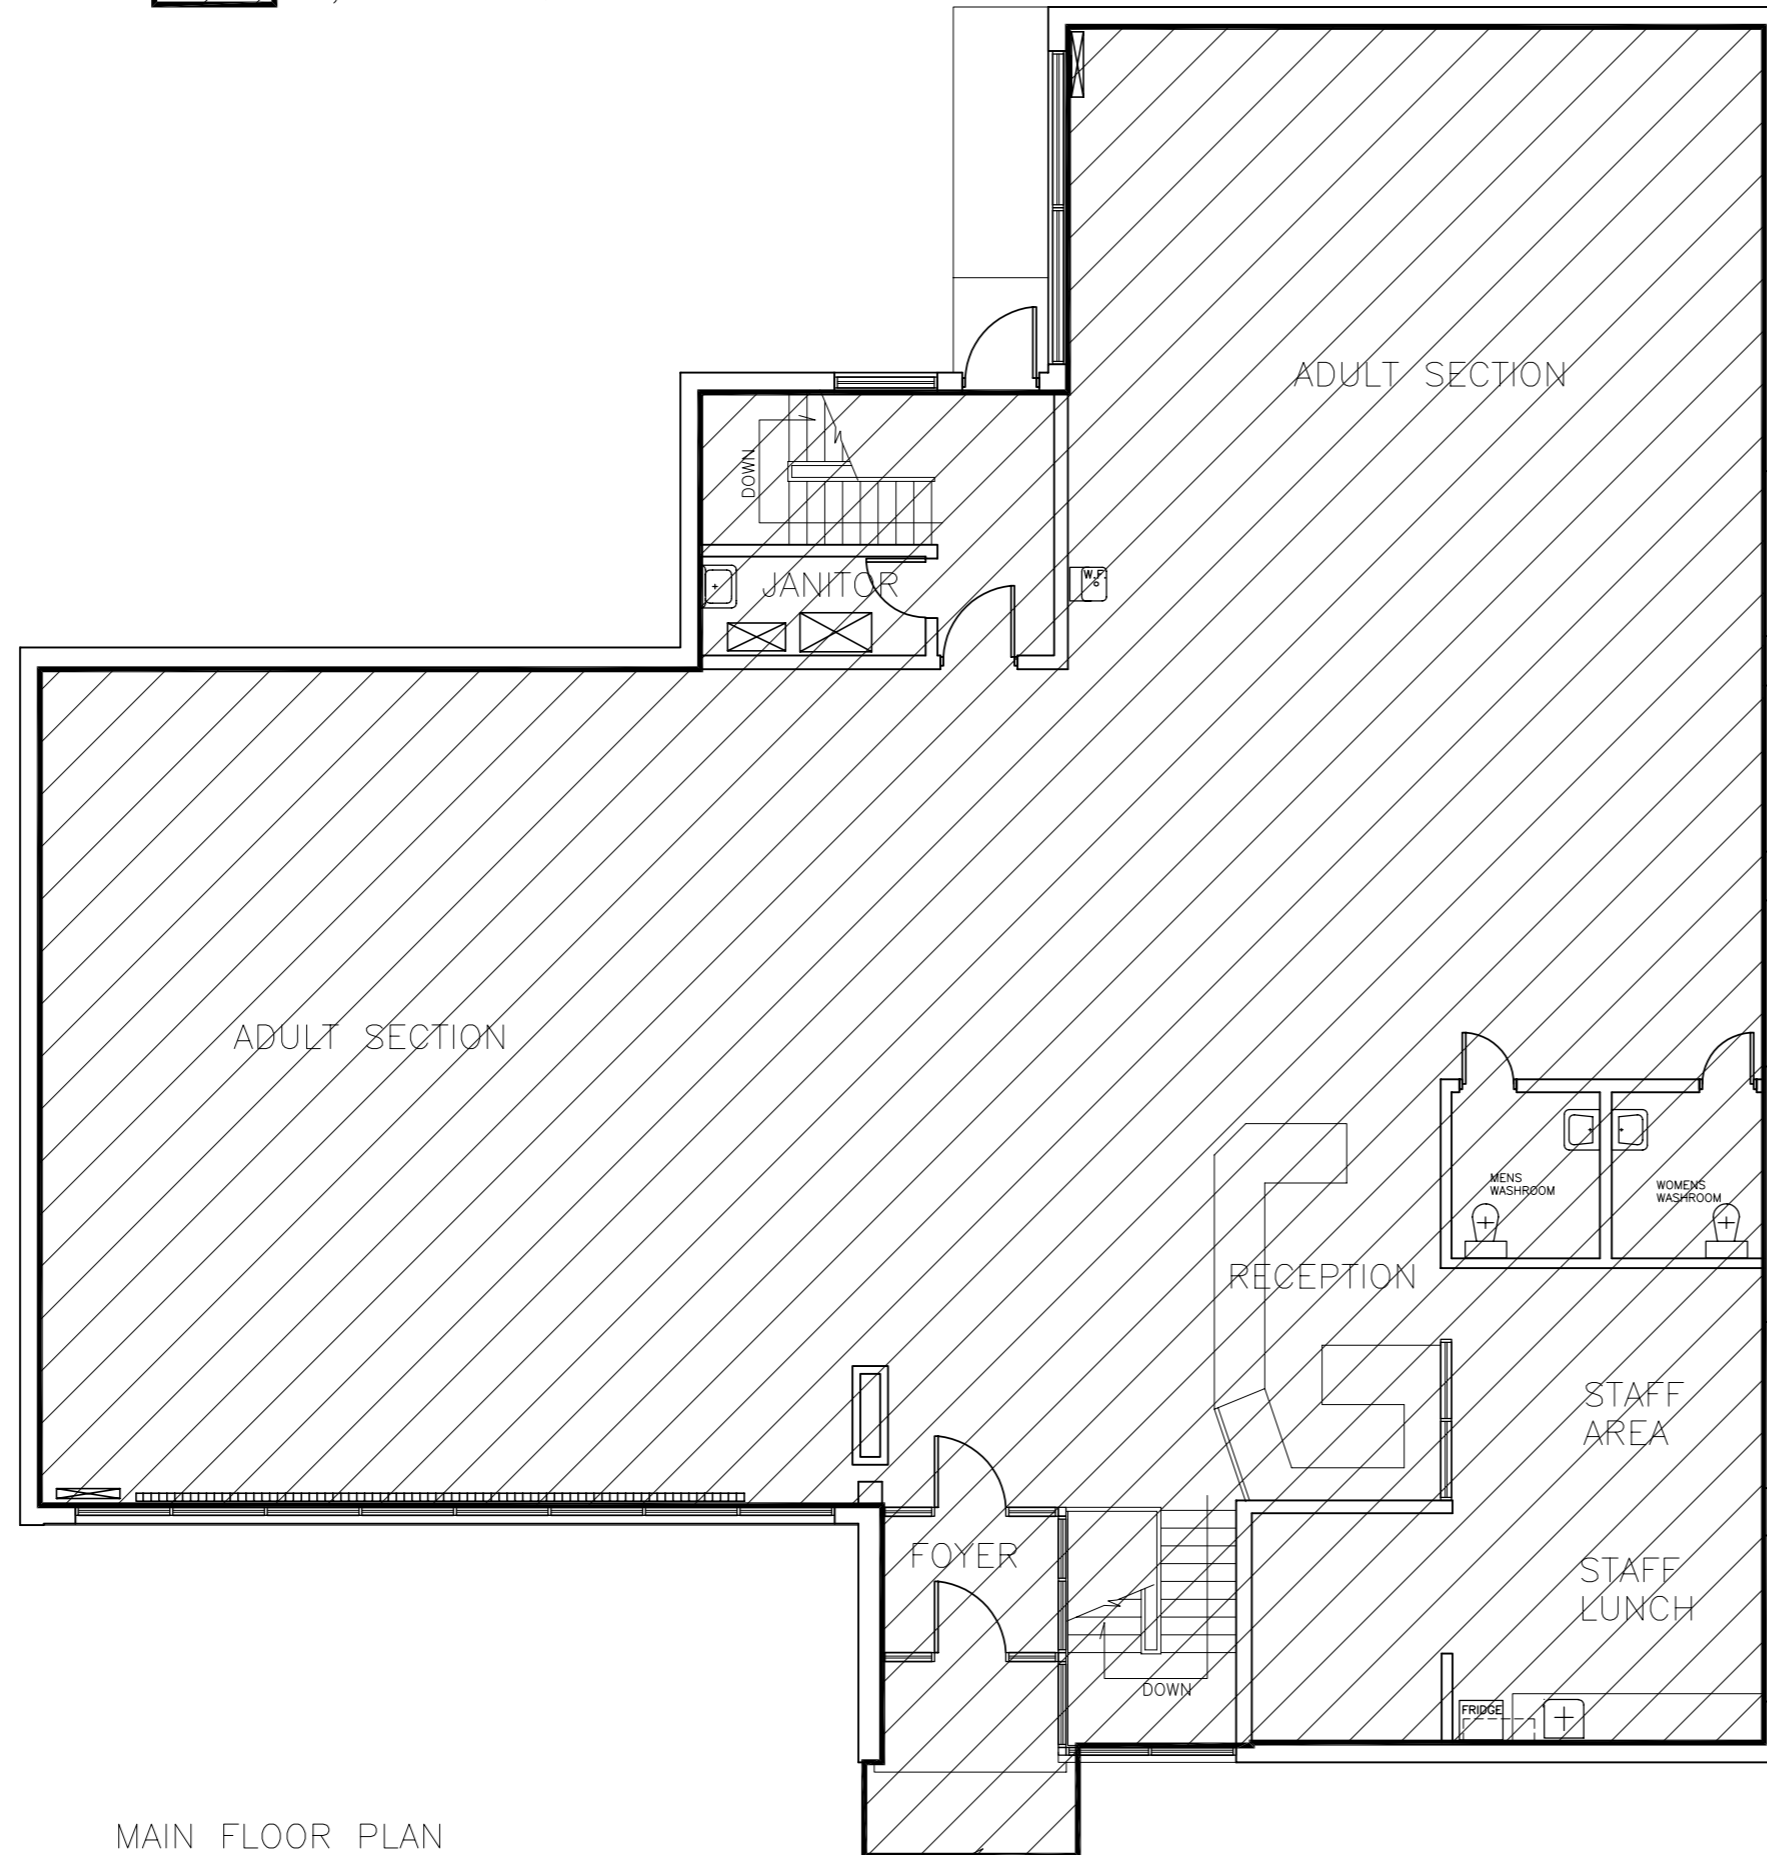

MAIN FLOOR PLAN

NOTES :

FLOOR PLAN UPDATED MARCH 98

NO.	REVISION/DESCRIPTION	BY	DATE
SEALS			

DRAWN BY	CHECKED BY	APPROVED
MK		
DATE	USER APPROVAL	



THE CITY OF WINNIPEG  
CIVIC BUILDINGS DEPARTMENT  
400-180 KING ST. R3B 3G8

PROJECT

1520 CORYDON  
RIVER HEIGHTS LIBRARY

SHEET TITLE

MAIN FLOOR PLAN  
CLEANING AREA

1520CY01

SCALE	PROJECT NO.	SHEET NO.
1/8" = 1'-0"		CA-2