


NOTES :

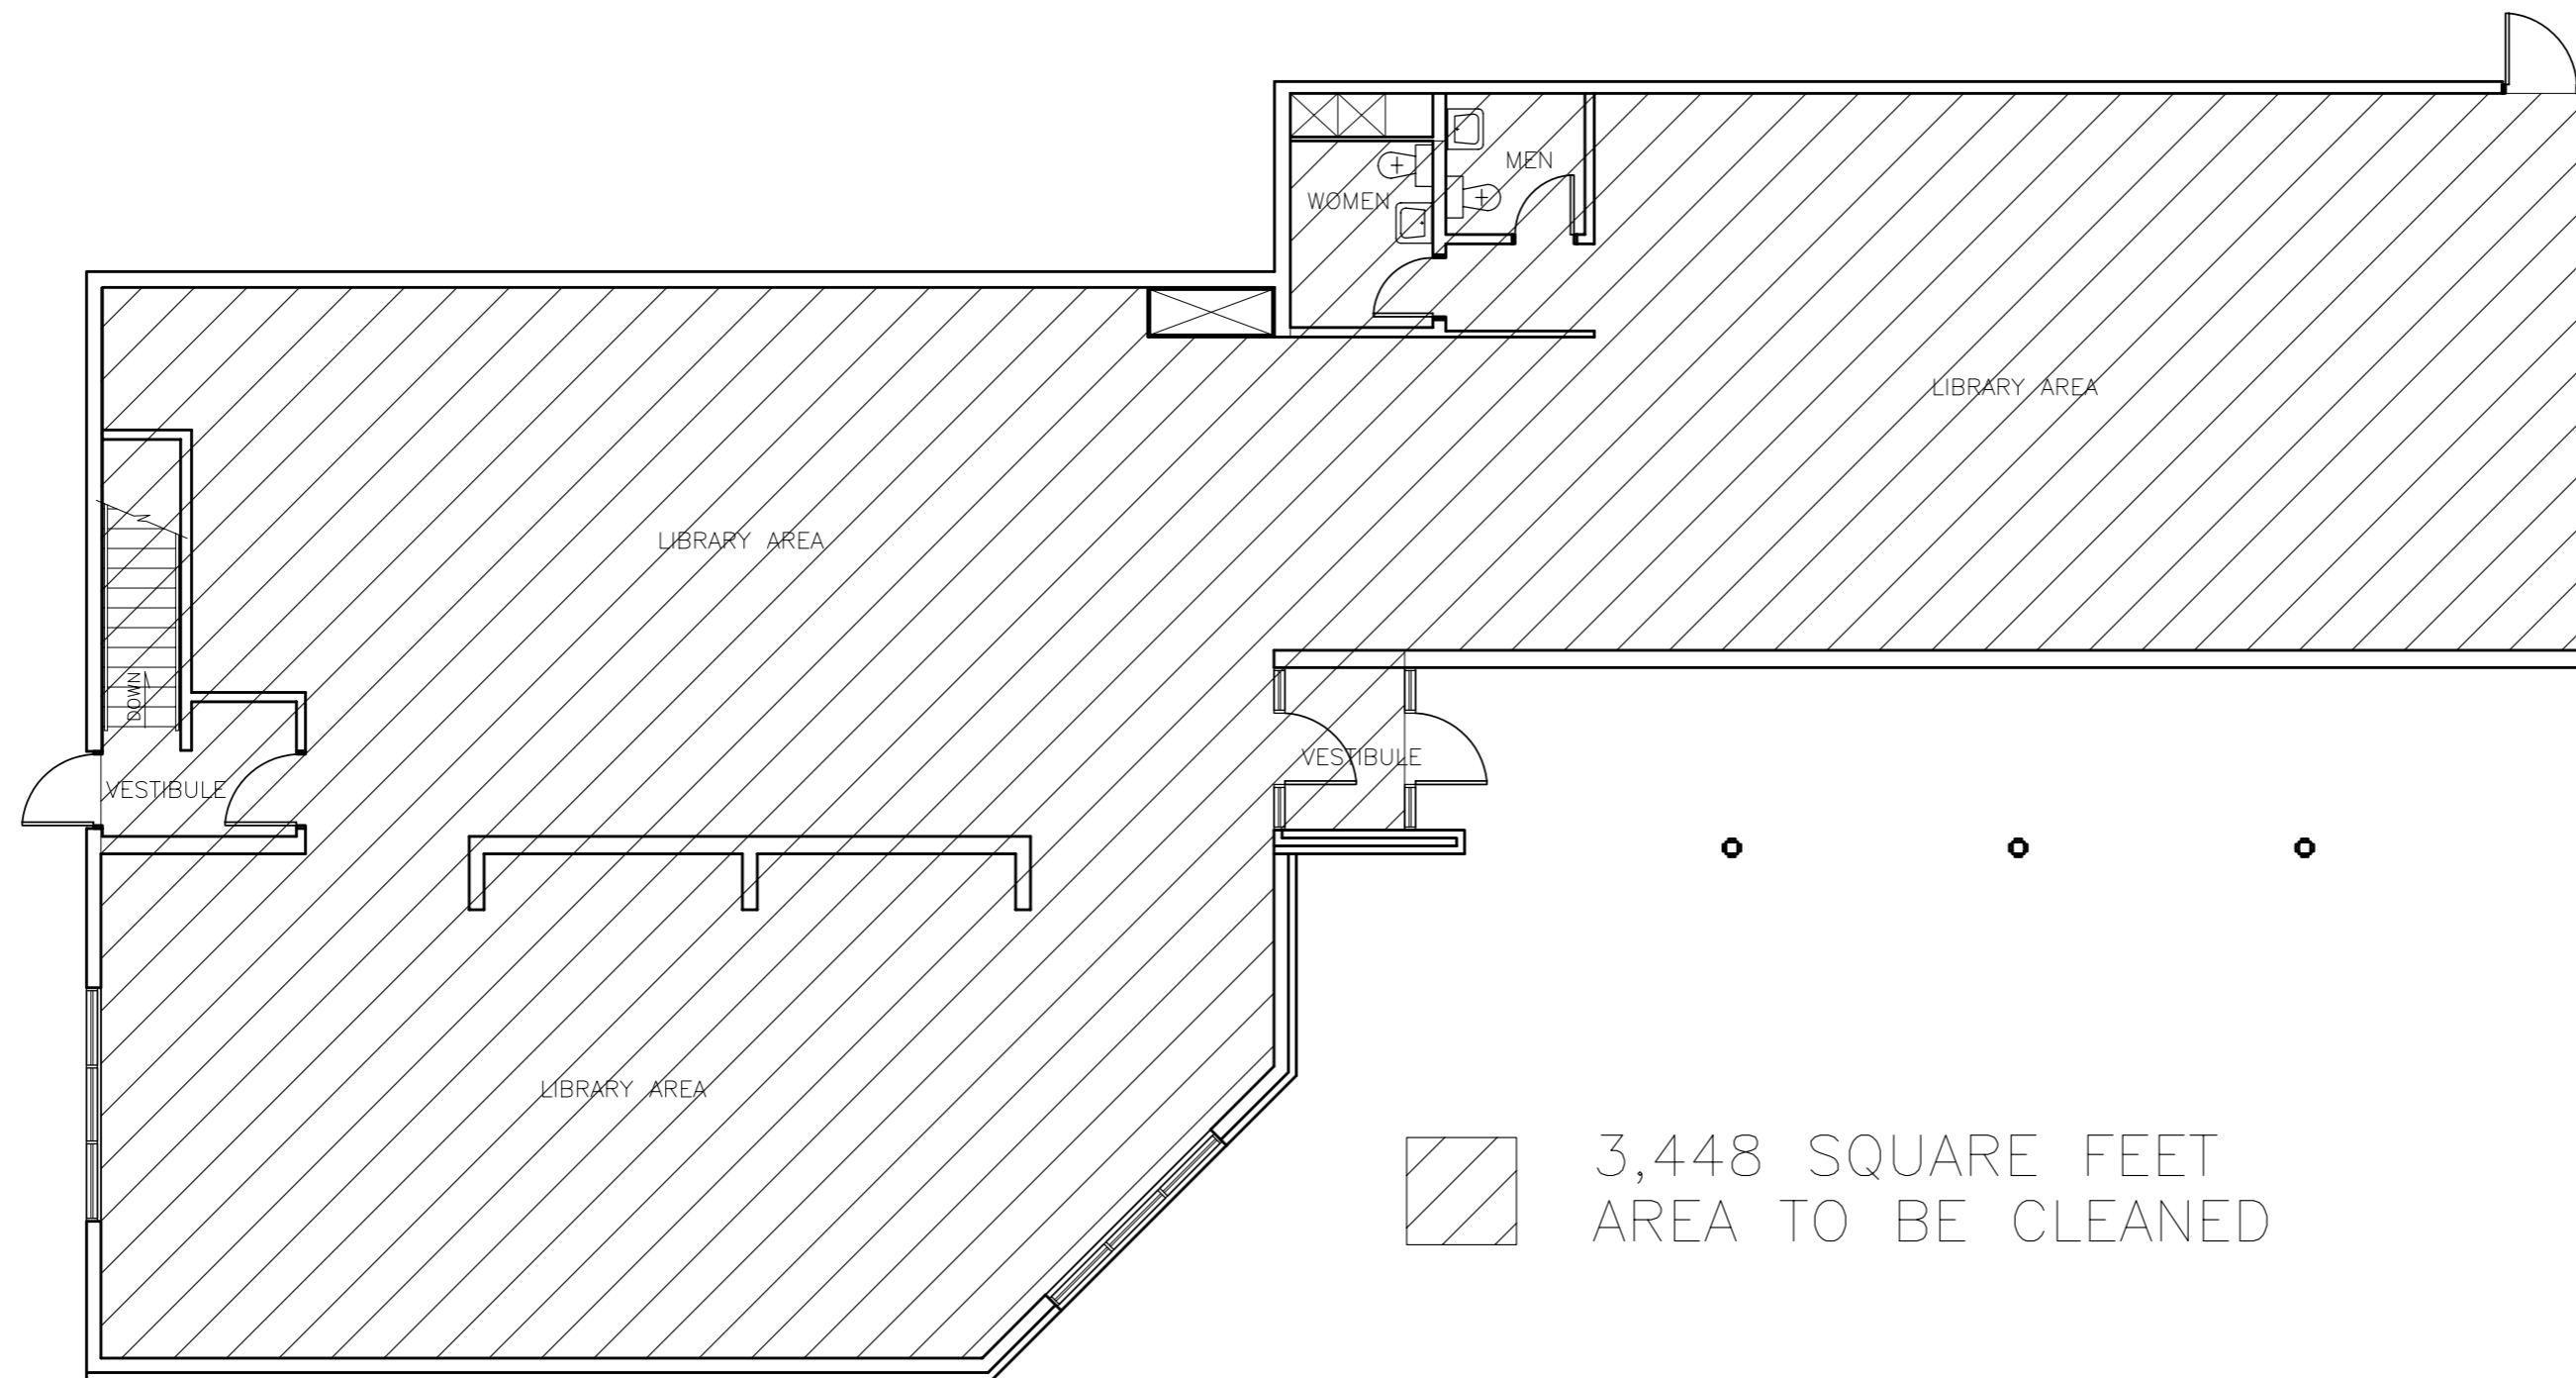

FLOOR PLAN UPDATED MAR 98

NO.	REVISION/DESCRIPTION	BY	DATE
SEALS			

DRAWN BY MMK	CHECKED BY	APPROVED
DATE JULY 94	USER APPROVAL	



THE CITY OF WINNIPEG
CIVIC BUILDINGS DEPARTMENT
400-180 KING ST. R3B 3G8

PROJECT
5014 ROBLIN
CHARLESWOOD LIBRARY

MAIN FLOOR PLAN

SHEET TITLE

MAIN FLOOR PLAN
CLEANING AREA

SCALE 1/8" = 1'-0"	PROJECT NO.	SHEET NO. CA-2
-----------------------	-------------	-------------------

5014RB01