


ROOF PLAN
1:100

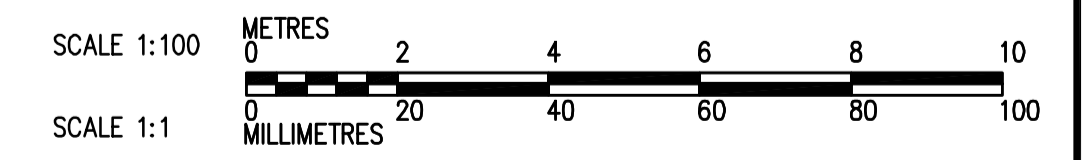

<p>APEGN Certificate of Authorization CH2M HILL Canada Ltd. No. 1441 Expiry: April 30, 2006</p>	<p>Frederickson Cooper ARCHITECTS</p>	<p>EarthTech A Tyco International Ltd. Company</p>	ENGINEER'S SEAL		<p>THE CITY OF WINNIPEG WATER AND WASTE DEPARTMENT ENGINEERING DIVISION</p>
			<p>DESIGNED BY: JZ/SW CHECKED BY: DL</p> <p>DRAWN BY: JMcP APPROVED BY: AHL</p> <p>SCALE: 1:100 RELEASED FOR CONSTRUCTION BY: R. SOROKOWSKI</p>		
<p>00 ISSUED FOR TENDER 06/03/29 SW</p>	<p>NO. REVISIONS DATE BY</p>	<p>DATE: 2005/08/02</p>	<p>DATE: 2006/03/29</p>	<p>CONSULTANT DRAWING NO. WR-H0142</p>	<p>CITY FILE NUMBER</p> <p>SHEET OF</p> <p>CITY DRAWING NUMBER 1-0601R-A-H0142-001-000</p>