



Plant List			
Qty	Botanical Name	Common Name	Size / Remarks - NOTE: ALL TREES TO BE SPECIMEN QUALITY.
6	<i>Syringa meyeri</i> 'Palibin'	DWARF KOREAN LILAC	MIN. 10 STEMS, EACH STEM TO BE MIN. 500mm HT. CONTAINER.
40	hermocalis	DAYLILY	MIXED COLOURS, MIN. 6 VARIETIES, ZONE 3 OR LESS, 2 YEAR OLD PLANTS. RANDOMLY MIX COLOURS.

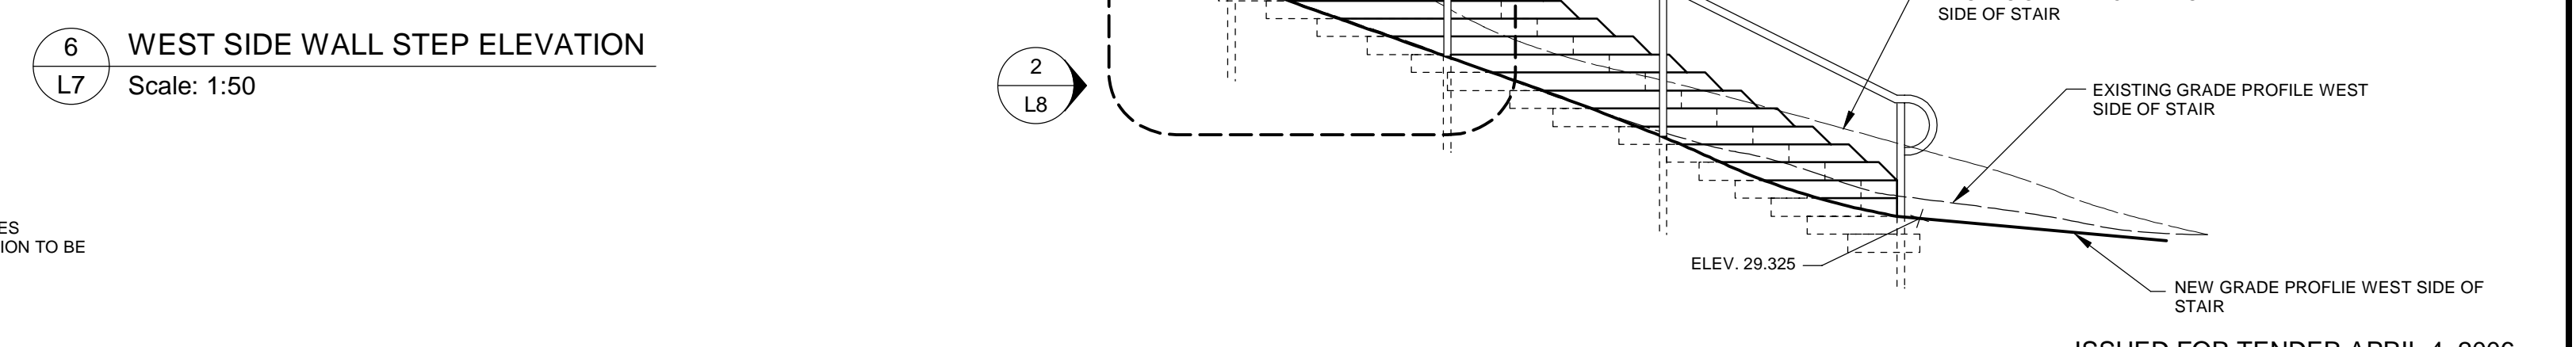

RELEASED FOR CONSTRUCTION
MANAGER PARKS & OPEN SPACE DIVISION

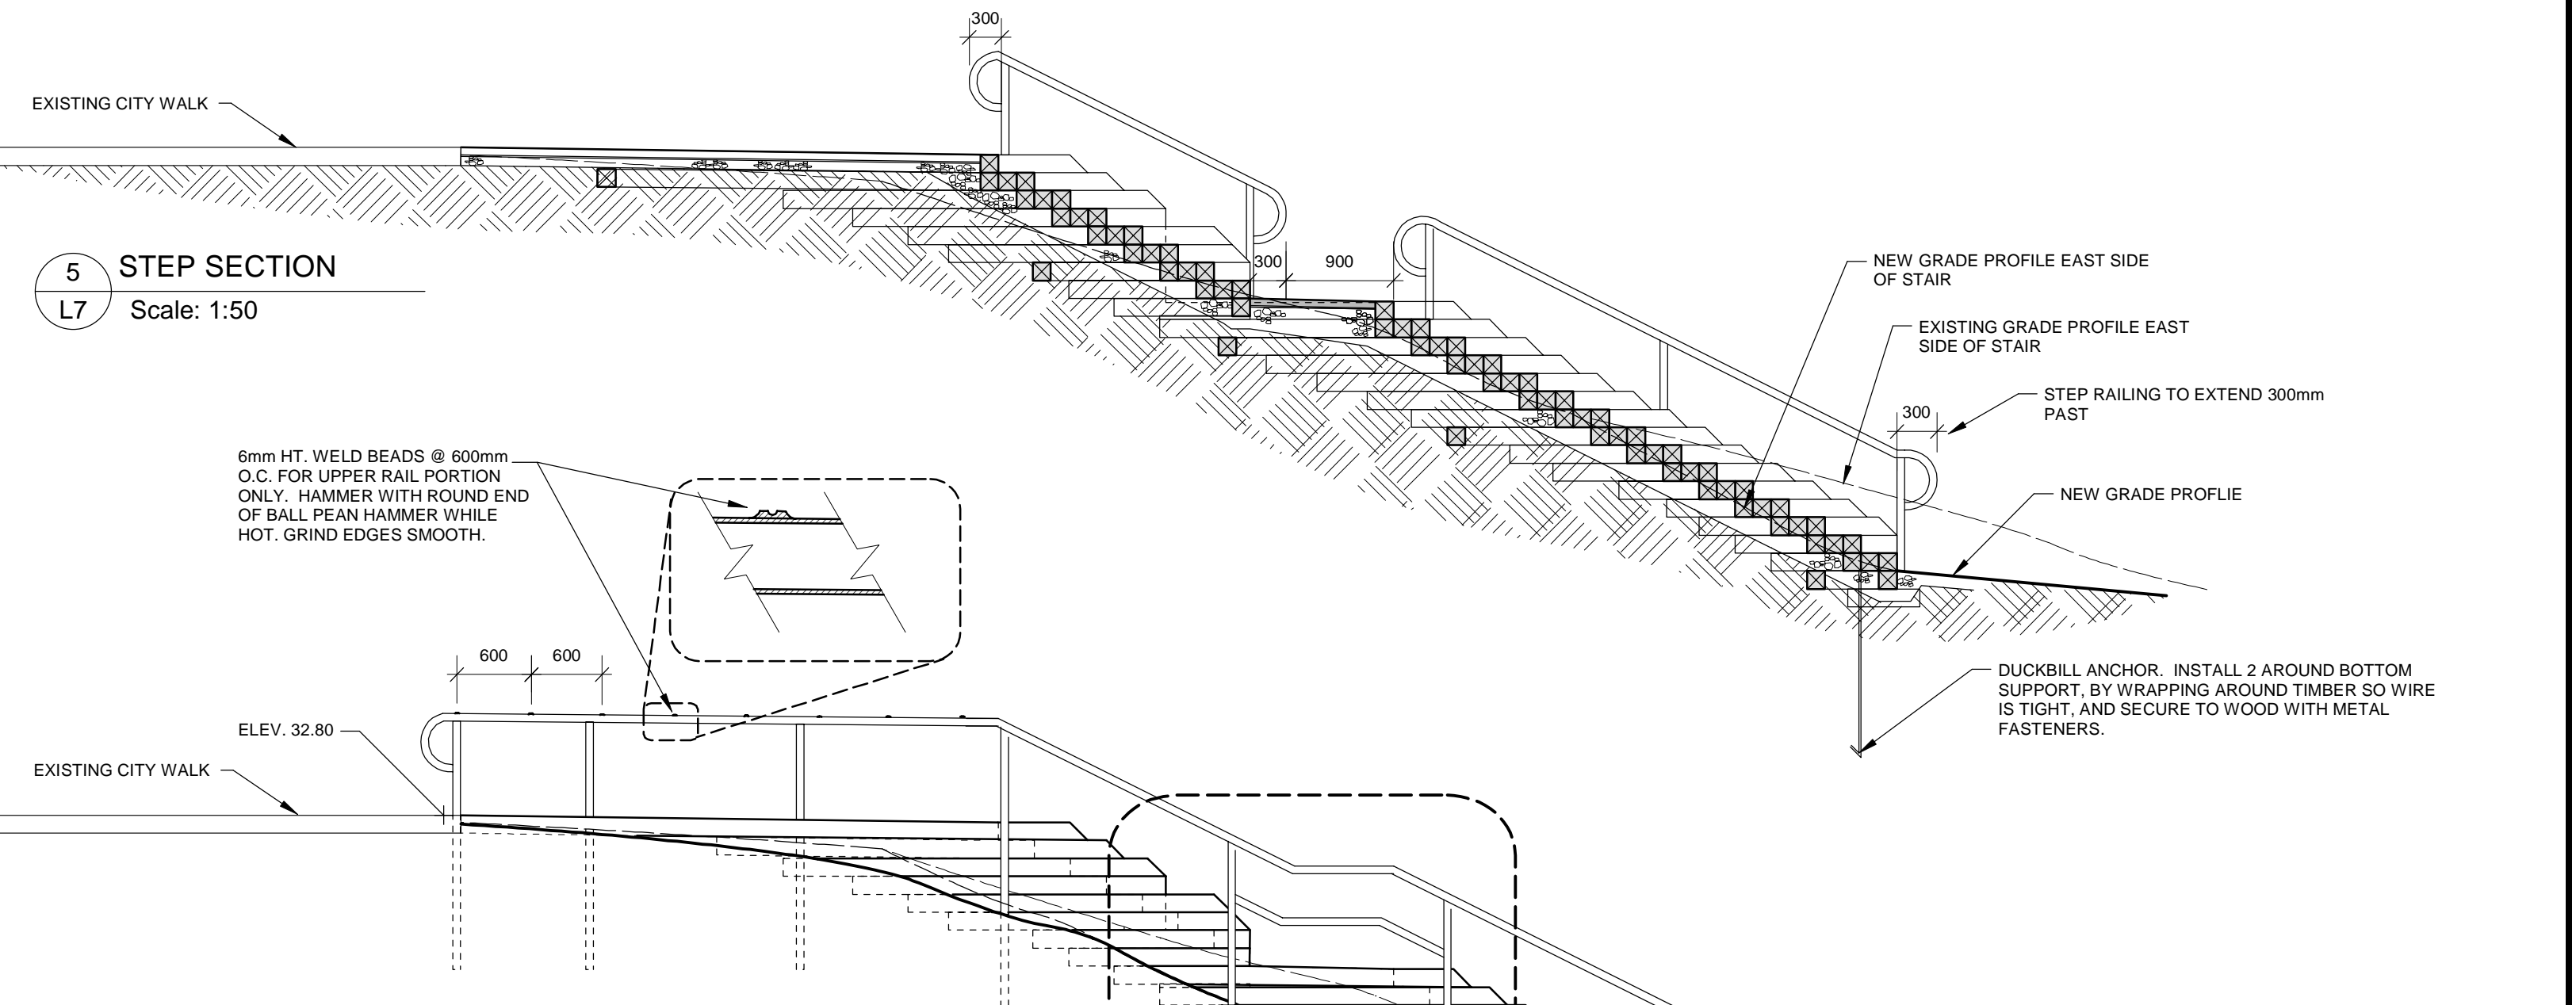

PROJECT TITLE WILLIAM MARSHALL PARK 440 Dominion Street		NO. REVISIONS		BY DATE	
DRAWING TITLE SITE PLANS AND DETAILS		DRAWN BY B.P.		SCALE AS NOTED	
FILE NO. 04-01-B		PRINT DATE APRIL 4/06		DATE JULY 15/05	
SHEET NO. L7		KEN RECH LANDSCAPE ARCHITECTS INC. 1480 Wellington Crescent Winnipeg Manitoba Fax 489-6852 RSN 0B3 Tel(204) 489-6616		ISSUED FOR TENDER APRIL 4, 2006	