



**HARDWARE SCHEDULE**

GROUP	DOOR	DESCRIPTION	QUANTITY	UNIT
GROUP 1	D101	(RATED)		
6	BUTT HINGES	TA 314 115x100mm NRPmckINNEY	26D	
1	LOCKSET	AU5407 x ASA YALE (W/CONST CYLINDER)	26D	
2	FLUSH BOLTS	F65 STANDARD METAL	26D	
2	FLOOR STOP	S113 STANDARD METAL	26D	
2	WEATHERSTRIP	W29 1/6 + 2/7 KN CROWDER	CA	
2	DOOR SWEEP	W245 - 900 & 600mm KN CROWDER	CA	
1	THRESHOLD	CT11 - 1800 KN CROWDER	CA	
1	ASTRAGAL	W40P - 2100 KN CROWDER	CA	
1	KICKPLATE	K10A STANDARD METAL	26D	
1	CLOSER	4040 LCN	689	
GROUP 2	D201			
3	BUTT HINGES	TA 314 115x100mm NRPmckINNEY	26D	
1	EXIT DEVICE	35A SERIES VON DUPRIN	626	
1	FLOOR STOP	S113 STANDARD METAL	26D	
1	WEATHERSTRIP	W29 1/3 + 2/7 KN CROWDER	CA	
1	DOOR SWEEP	W245 - 900mm KN CROWDER	CA	
1	THRESHOLD	CT11 - 900mm KN CROWDER	CA	
1	KICKPLATE	K10A STANDARD METAL	26D	
1	CLOSER	4040 LCN	689	
BLANK (NO HARDWARE) ON EXTERIOR				

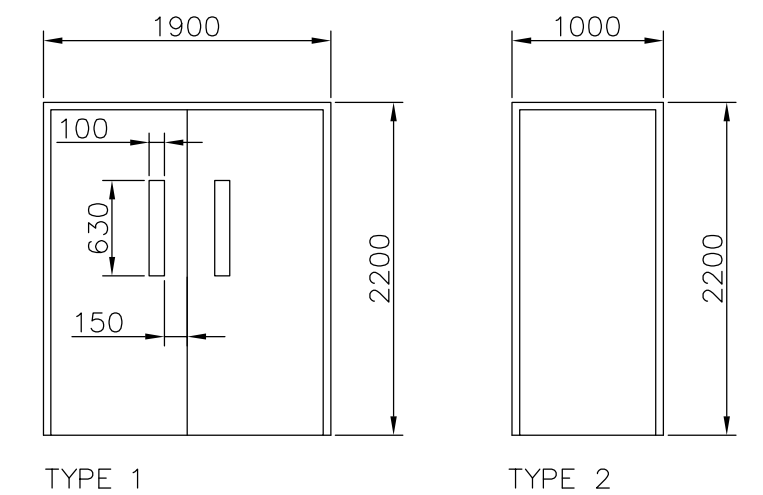

**DOOR SCHEDULE**  
SCALE : 1:50

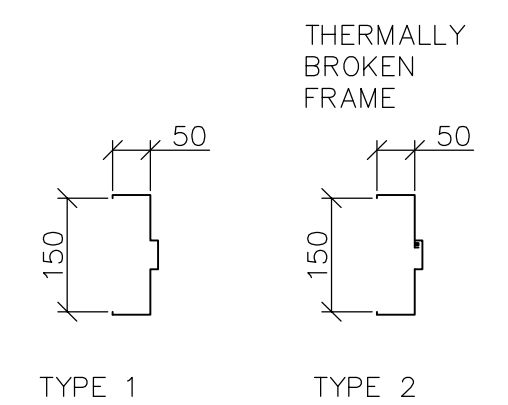

**DOOR FRAME SCHEDULE**  
SCALE : 1:10

**1 FLOOR PLAN**  
FA1.02 1:10

NEW DOORS (SEE STRUCTURAL FOR LOCATION)



DOOR SCHEDULE																	
DOOR NO	TO ROOM	DOOR				FRAME				HDW GROUP	FIRE RATING	GRILLES	COMMENTS				
		SIZE	SWING	TYPE	MAT	TYPE	FINISH	COLOUR	PROFILE								
D101	PUMPROOM	45x900x2150	LHR	1	HM	HC	PT	A	1	HM	WLD	PT	A	1	45 MIN	N/A	LHR ACTIVE
D201	VESTIBULE	45x900x2150	RHR	2	HM	HC	PT	A	2	HM	WLD	PT	A	2	N/A	N/A	

FINISH SCHEDULE																						
ROOM NO	ROOM NAME	FLOORING				WALLS								CEILING		COMMENTS						
		FLOORING MAT	BASE MAT	NORTH MAT	EAST MAT	SOUTH MAT	WEST MAT	FINISH	COLOUR	FINISH	COLOUR	FINISH	COLOUR	FINISH	COLOUR		HGT	AFF				
101	PUMPROOM	EPOXY	A	EPXY COV	A	CB	PT	C	CB	PT	C	CB	PT	C	CB	PT	C	METAL	PT	GRAY	+/-6400	
201	VESTIBULE	EPOXY	A	EPXY COV	A	CB	PT	C	CB	PT	C	CB	PT	C	CB	PT	C	METAL	PT	GRAY	2600	

B.M. ELEV.	<b>EarthTech</b> A Tyco International Ltd. Company	ENGINEER'S SEAL ORIGINAL SIGNED BY N. COOPER 2006/04/26	<b>THE CITY OF WINNIPEG</b> WATER AND WASTE DEPARTMENT ENGINEERING DIVISION
DESIGNED BY: NC	CHECKED BY: NC	WEPPCC BIOLOGICAL NUTRIENT REMOVAL UPGRADE CONTRACT No. 3	CITY FILE NUMBER
DRAWN BY: LK/AL	APPROVED BY: JEH	2006/04/26	SHEET 2 OF 6
01 21-2006 ADDENDUM 6 06/06/30 LK	HOR. SCALE: AS NOTED	RELEASED FOR CONSTRUCTION BY: J. VEILLEUX	CITY DRAWING NUMBER
00 ISSUED FOR TENDER 06/04/26 LK	VERTICAL SCALE: AS NOTED	CONSULTANT DRAWING NO. FA1.02	AREA F - PRIMARY SLUDGE FERMENTERS FLOOR PLAN & SCHEDULES
NO. REVISIONS	DATE	BY	DATE
	2006/01/03		2006/04/26