


APEGM
 Certificate of Authorization
 Kowalchuk Consulting Engineers Ltd.
 No. 1777 Expiry: April 30, 2007



REV	DESCRIPTION	DATE	BY
1	ISSEUD FOR TENDER	Jul 26, 2006	LK
0			CML

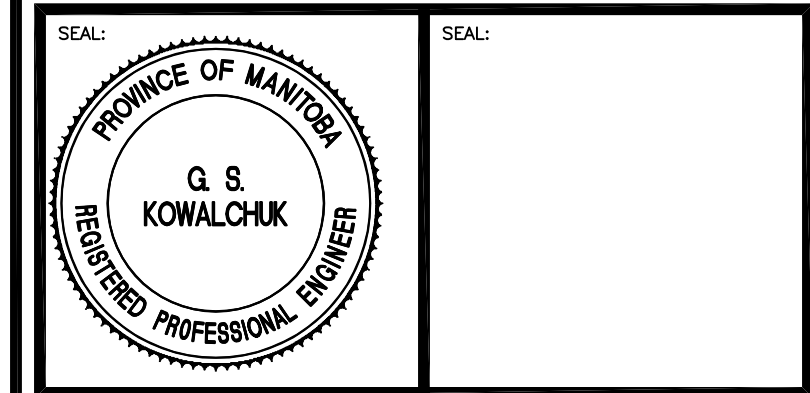

THIS DRAWING MUST NOT BE SCALED.
 THE CONTRACTOR SHALL VERIFY ALL DIMENSIONS, DATUMS AND LEVELS PRIOR TO COMMENCEMENT OF WORK, AND IS HELD RESPONSIBLE FOR REPORTING ANY DISCREPANCY OR OMISSION TO THE CONTRACT ADMINISTRATOR IMMEDIATELY.
 THIS DRAWING IS THE EXCLUSIVE PROPERTY OF NEIL COOPER ARCHITECT INC. AND CAN BE REPRODUCED ONLY WITH THE PERMISSION OF NEIL COOPER ARCHITECT INC., IN WHICH CASE THE REPRODUCTION MUST BEAR THEIR NAME AS THE ARCHITECTURAL FIRM.

DRAWING: **WALL SECTIONS, DETAILS MISC. DETAILS**
 PROJECT: **ADDITION TO 770 ROSS AVENUE**
 Winnipeg, Manitoba

Neil Cooper Architect Inc.
 Associate of Frederickson Cooper Architects
 10-395 Berry Street, Winnipeg, Manitoba R3J 1N6

Kowalchuk
 Consulting Engineers Ltd.
 450 - 70 Arthur Street
 Winnipeg, MB R2H 0Y7
 Phone: (204) 988-0000
 Fax: (204) 982-1884
 E-mail: info@kco.com

DRAWN BY: CML	CHECKED BY: dp	SHEET NO: S2.1R1	REV NO:
DATE: Apr. 19, 2006			
SCALE: As Noted			
FILE: projects\2006\06070\06070-s2			

