


SK-1	Context Plan
SK-2	Site Plan
SK-3	Layout and Dimensions Plan
SK-4	Grading Plan
SK-5	Steel and Blend Areas
SK-6	Joint Plan
SK-7	Sections
SK-8	Ordinate Layout Plan
SK-D-1	Detail Reference
SK-D-2	Details 1
SK-D-3	Details 2
SK-D-4	Details 3
SK-D-5	Details 4
SK-D-6	Ledge Construction Sequence
SK-D-7	Rail on Bank Construction Sequence
SK-D-8	Transition Panel Construction Sequence
S-1	Excavation Plan
S-2	Excavation Sections

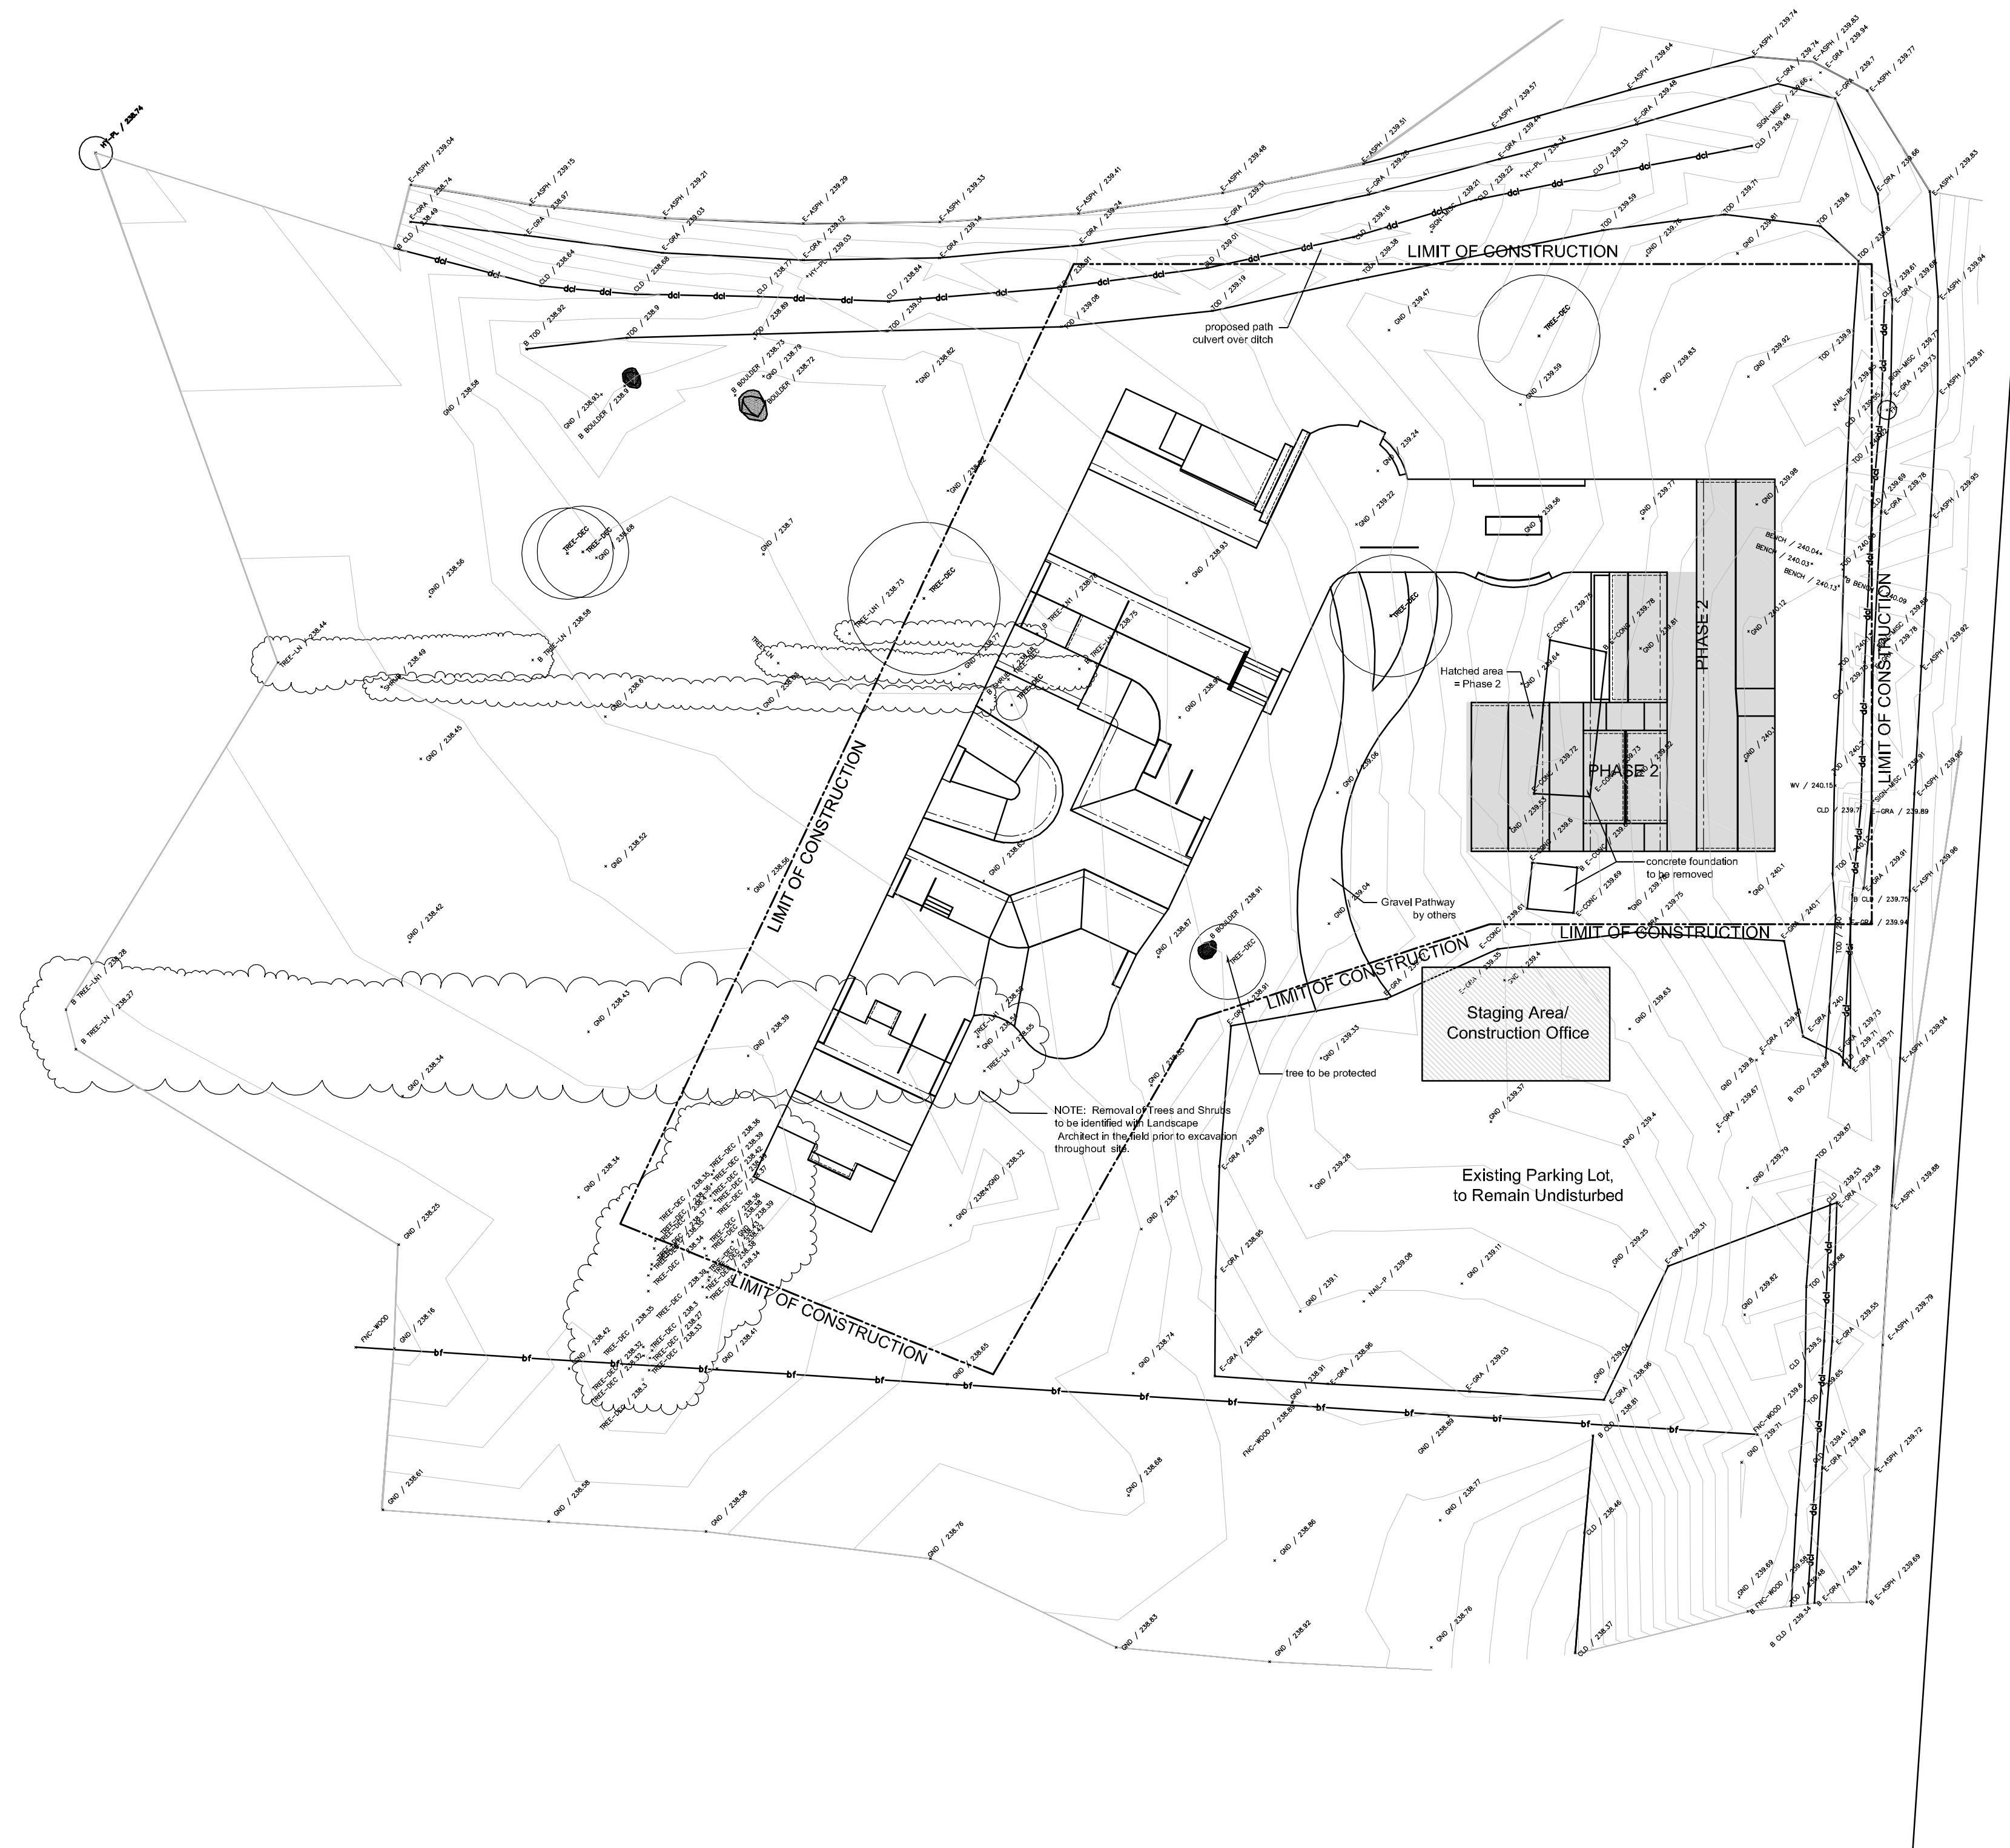

LOCATION PLAN
SCALE: 1 : 300

van der Zalm + associates inc.
Landscape Architecture • Urban Design • Parks & Recreation
Suite 2200 1177 W Hastings St. P 604.882.0024
Vancouver, British Columbia F 604.882.0042
V6E 2K3 info@www.vdzr.ca

The Warehouse Design Studio
8938 192 Street P 604.882.0024
Surrey, British Columbia F 604.882.0042
V4N 3V8 info@www.vdzr.ca

NOTES

ALL CONTOURS AND ELEVATIONS ON THIS DRAWING ARE EXISTING

© Copyright reserved. This drawing and design is the property of van der Zalm + associates inc., and may not be reproduced or used for other projects without permission.

No.	Description	Date
0.	Issue for Tender	Mar. 03/06
REVISIONS-DRAWING ISSUE		

CONTRACTOR SHALL CHECK ALL DIMENSIONS ON THE WORK AND REPORT ANY DISCREPANCY TO THE CONTRACT ADMINISTRATOR BEFORE PROCEEDING. ALL DRAWINGS AND SPECIFICATIONS ARE THE EXCLUSIVE PROPERTY OF THE CONTRACT ADMINISTRATOR AND MUST BE RETURNED AT THE COMPLETION OF THE WORK.

PROJECT:
Skatepark West St. James

LOCATION:
Winnipeg, Man.

DRAWN	ML	CAD FILE
CHECKED	MV	CONTEXT PLAN
APPROVED	MV	DATE
SCALE	as noted	June. 01/05

CONTEXT PLAN

DRAWING TITLE

PROJECT NO.
PR2005-08

DRAWING NO.
SK - 1