


±0.00 ELEVATION EQUAL TO 239.00m.

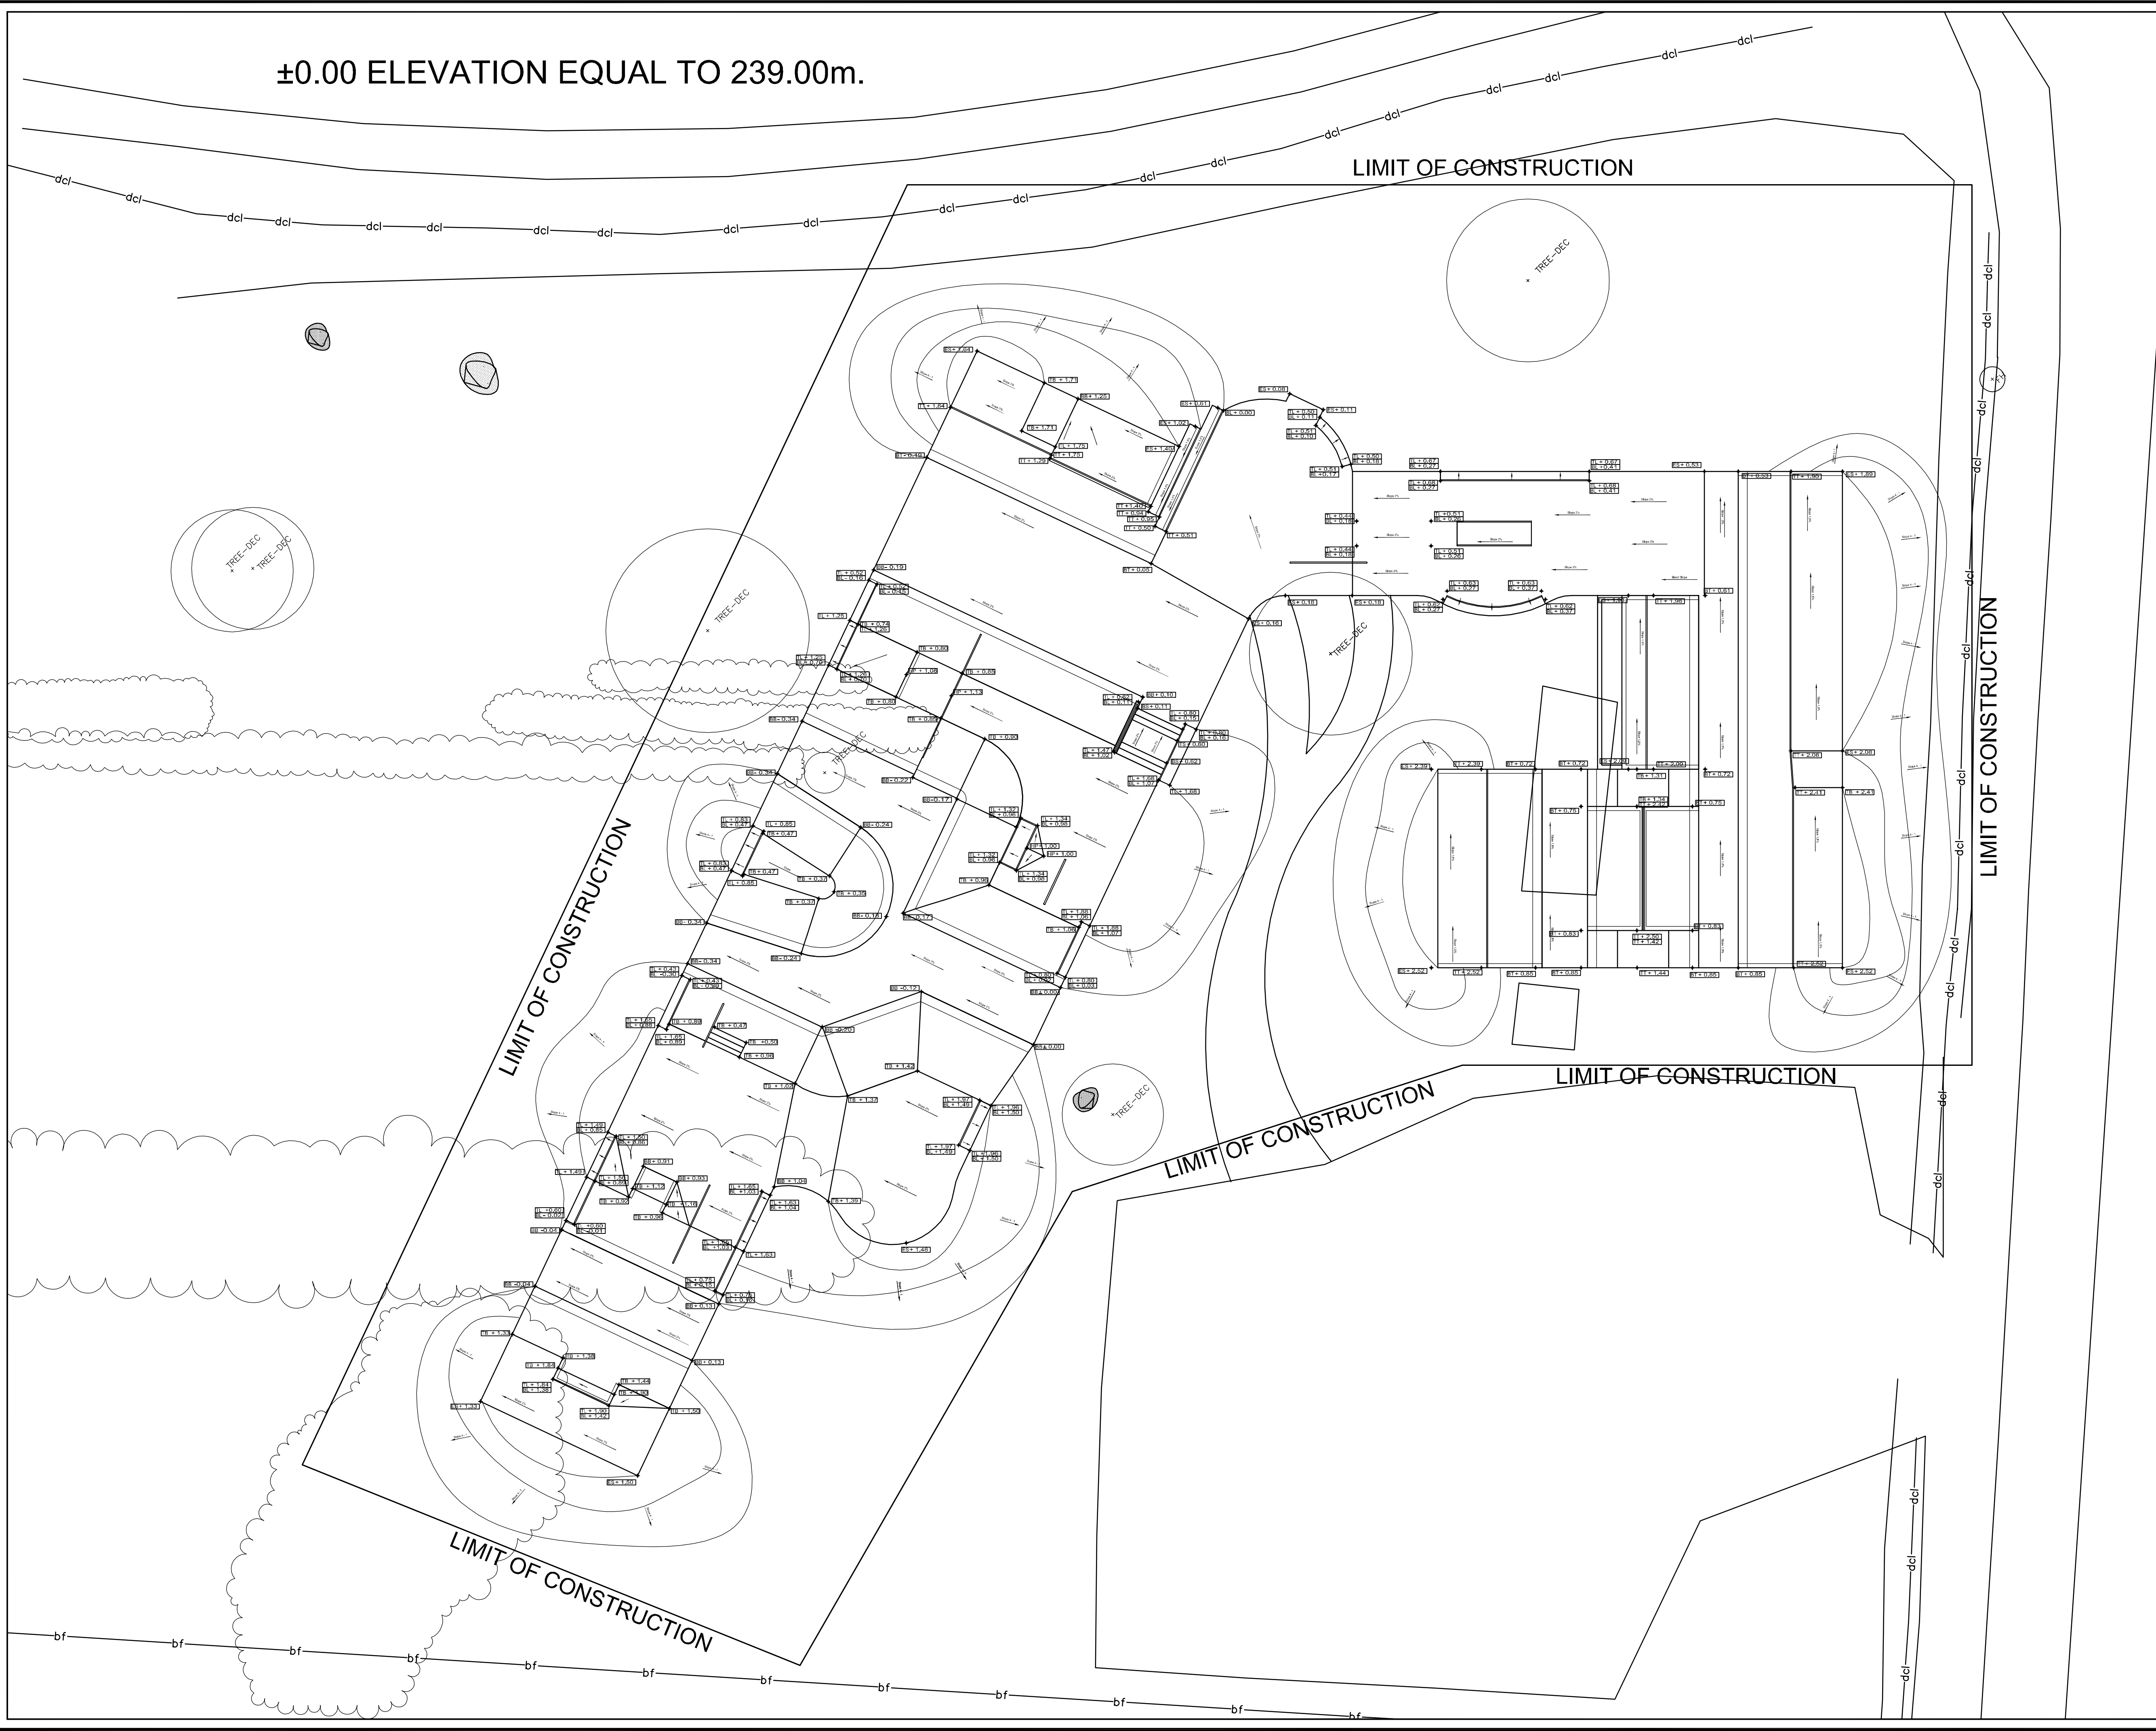

van der Zalm + associates inc.
 Landscape Architecture * Urban Design * Parks & Recreation
 Suite 2200 1177 W Hastings St. P 604.882.0024
 Vancouver, British Columbia F 604.882.0042
 V6E 2K3 info@www.vdz.ca

The Warehouse Design Studio
 8938 192 Street P 604.882.0024
 Surrey, British Columbia F 604.882.0042
 V4N 3V8 info@www.vdz.ca

NOTES

LEGEND

- BW BOTTOM OF WALL
- TW TOP OF WALL
- BB BOTTOM OF BANK
- TB TOP OF BANK
- BX BOTTOM OF BOX
- TX TOP OF BOX
- ES EDGE OF SLAB
- TS TOP OF SLAB
- RIM RIM OF DRAIN
- TL TOP OF LEDGE
- BL TOP OF LEDGE
- TC TOP OF CURB
- BC BOTTOM OF CURB
- INV INVERT
- LB LAWN BASIN
- TT TOP OF TRANSITION
- BT BOTTOM OF TRANSITION
- HP HIGH POINT

© Copyright reserved. This drawing and design is the property of van der Zalm + associates inc., and may not be reproduced or used for other projects without permission.

No.	Description	Date
0.	Issue for Tender	Mar. 03/06
REVISIONS-DRAWING ISSUE		

CONTRACTOR SHALL CHECK ALL DIMENSIONS ON THE WORK AND REPORT ANY DISCREPANCY TO THE CONTRACT ADMINISTRATOR BEFORE PROCEEDING. ALL DRAWINGS AND SPECIFICATIONS ARE THE EXCLUSIVE PROPERTY OF THE CONTRACT ADMINISTRATOR AND MUST BE RETURNED AT THE COMPLETION OF THE WORK.

PROJECT:
Skatepark West St. James
 LOCATION:
Winnipeg, Man.

DRAWN	ML	
CHECKED	MV	
APPROVED	MV	CAD FILE LAYOUT PLAN
SCALE	1 : 150	DATE June. 01/05

GRADING PLAN

DRAWING TITLE

PROJECT NO.
PR2005-08

DRAWING NO.
SK - 4